


BIM 360//Spring Creek Elementary/Spring Creek Elementary.rvt
5/26/2021 11:52:24 AM

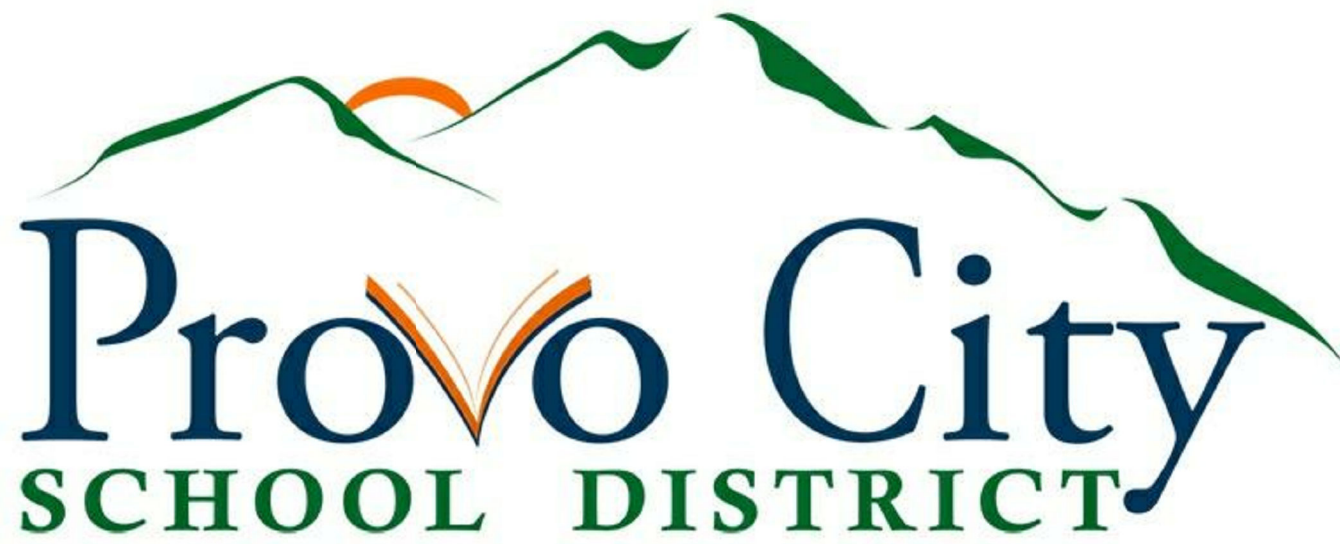

SPRING CREEK ELEMENTARY - MASONRY CLEAN
& RE-SEAL

1740 Nevada Ave
Provo, UT 84606

05/27/2021

BID DOCUMENTS



△	MARK	REVISION	DATE

INDEX OF DRAWINGS

ARCHITECTURAL

A001	SITE PLAN
A200	ELEVATIONS
A201	ELEVATIONS
A202	REFERENCE IMAGES


	233 SOUTH PLEASANT GROVE BLVD. SUITE # 105 PLEASANT GROVE, UTAH 84062 PHONE: (801) 769-3000 FAX: (801) 769-3001 cma@cmautah.com	DATE: 05/27/2021 PROJECT #: 21-0384 PROJ. MAN.: CLJ CHECKED BY: CLJ
PROJECT: SPRING CREEK ELEMENTARY - MASONRY CLEAN & RE-SEAL PROJECT ADDRESS: 1740 Nevada Ave Provo, UT 84606		OWNER:
SHEET DESCRIPTION: COVER SHEET		SHEET: CVR


BID DOCUMENTS

△	MARK	REVISION	DATE




E1 SITE PLAN
A001 | SCALE: 1" = 20'-0"

 
 CURTIS MINER ARCHITECTURE	233 SOUTH PLEASANT GROVE BLVD. SUITE # 105 PLEASANT GROVE, UTAH 84062 PHONE: (801) 769-3000 FAX: (801) 769-3001 cma@cmautah.com	DATE: 05/27/2021 PROJECT #: 21-038.4 PROJ. MAN.: CLJ CHECKED BY: CLJ
	THE INFORMATION HEREIN IS THE PROPERTY OF CURTIS MINER ARCHITECTURE AND MAY NOT BE REPRODUCED WITHOUT WRITTEN CONSENT. © 2011 CURTIS MINER ARCHITECTURE, LLC	
PROJECT: SPRING CREEK ELEMENTARY - MASONRY CLEAN & RE-SEAL PROJECT ADDRESS: 1740 Nevada Ave Provo, UT 84606		OWNER:  Provo City SCHOOL DISTRICT
SHEET DESCRIPTION: SITE PLAN		SHEET: A001

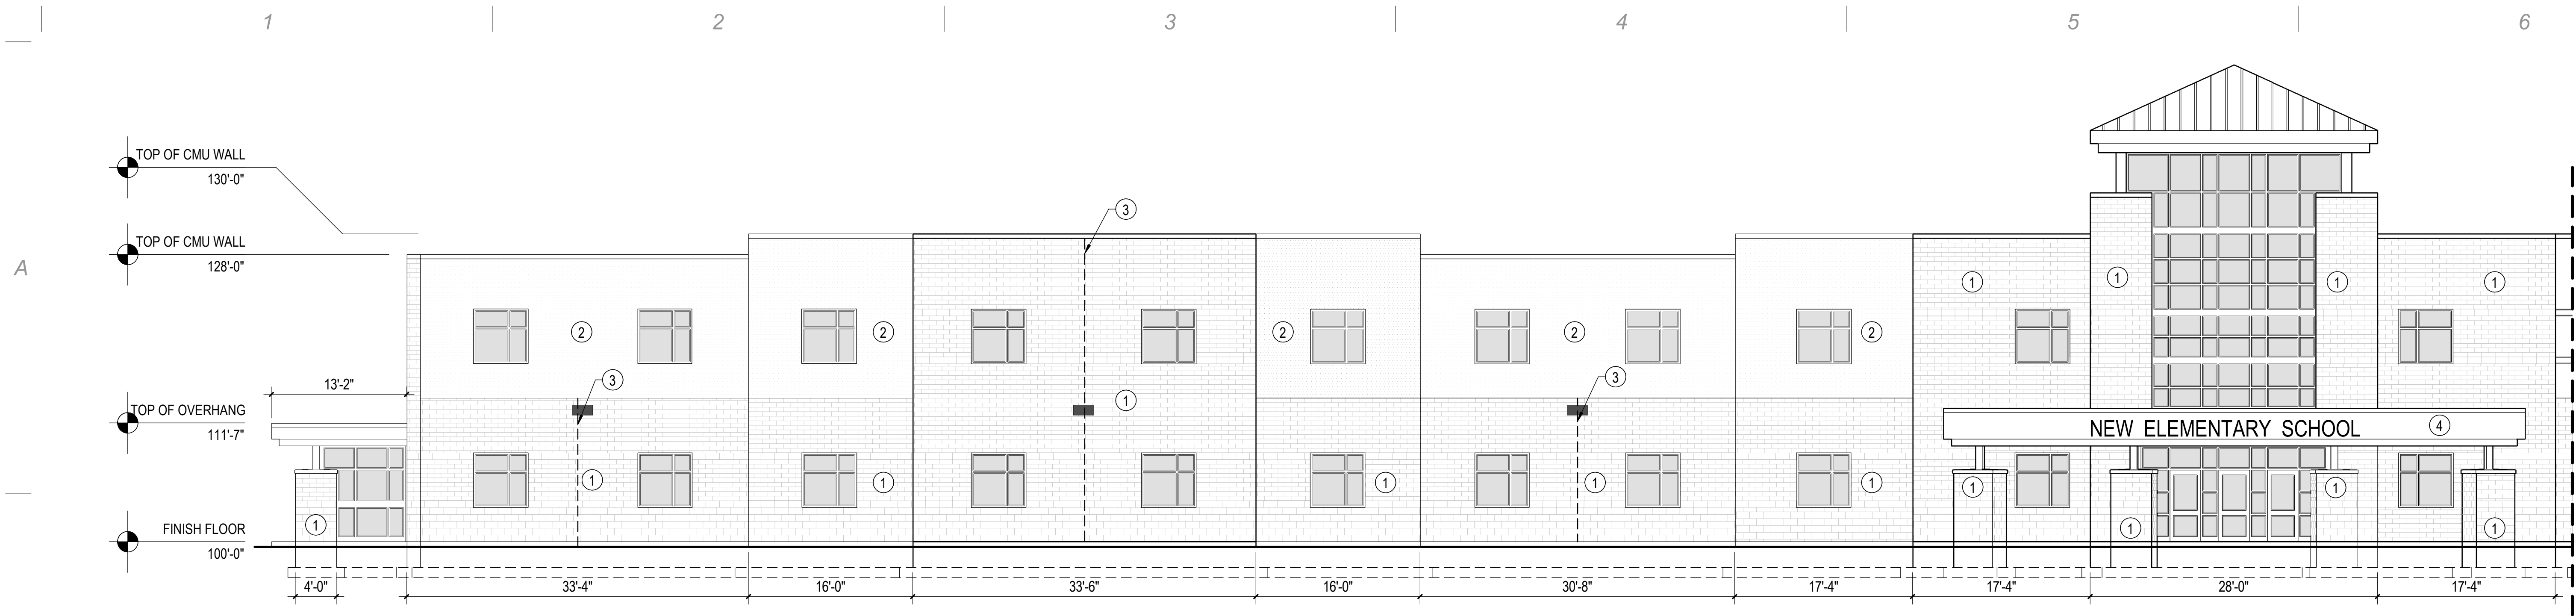

B1 WEST ELEVATION PART 1
A200 | SCALE: 1/8" = 1'-0"

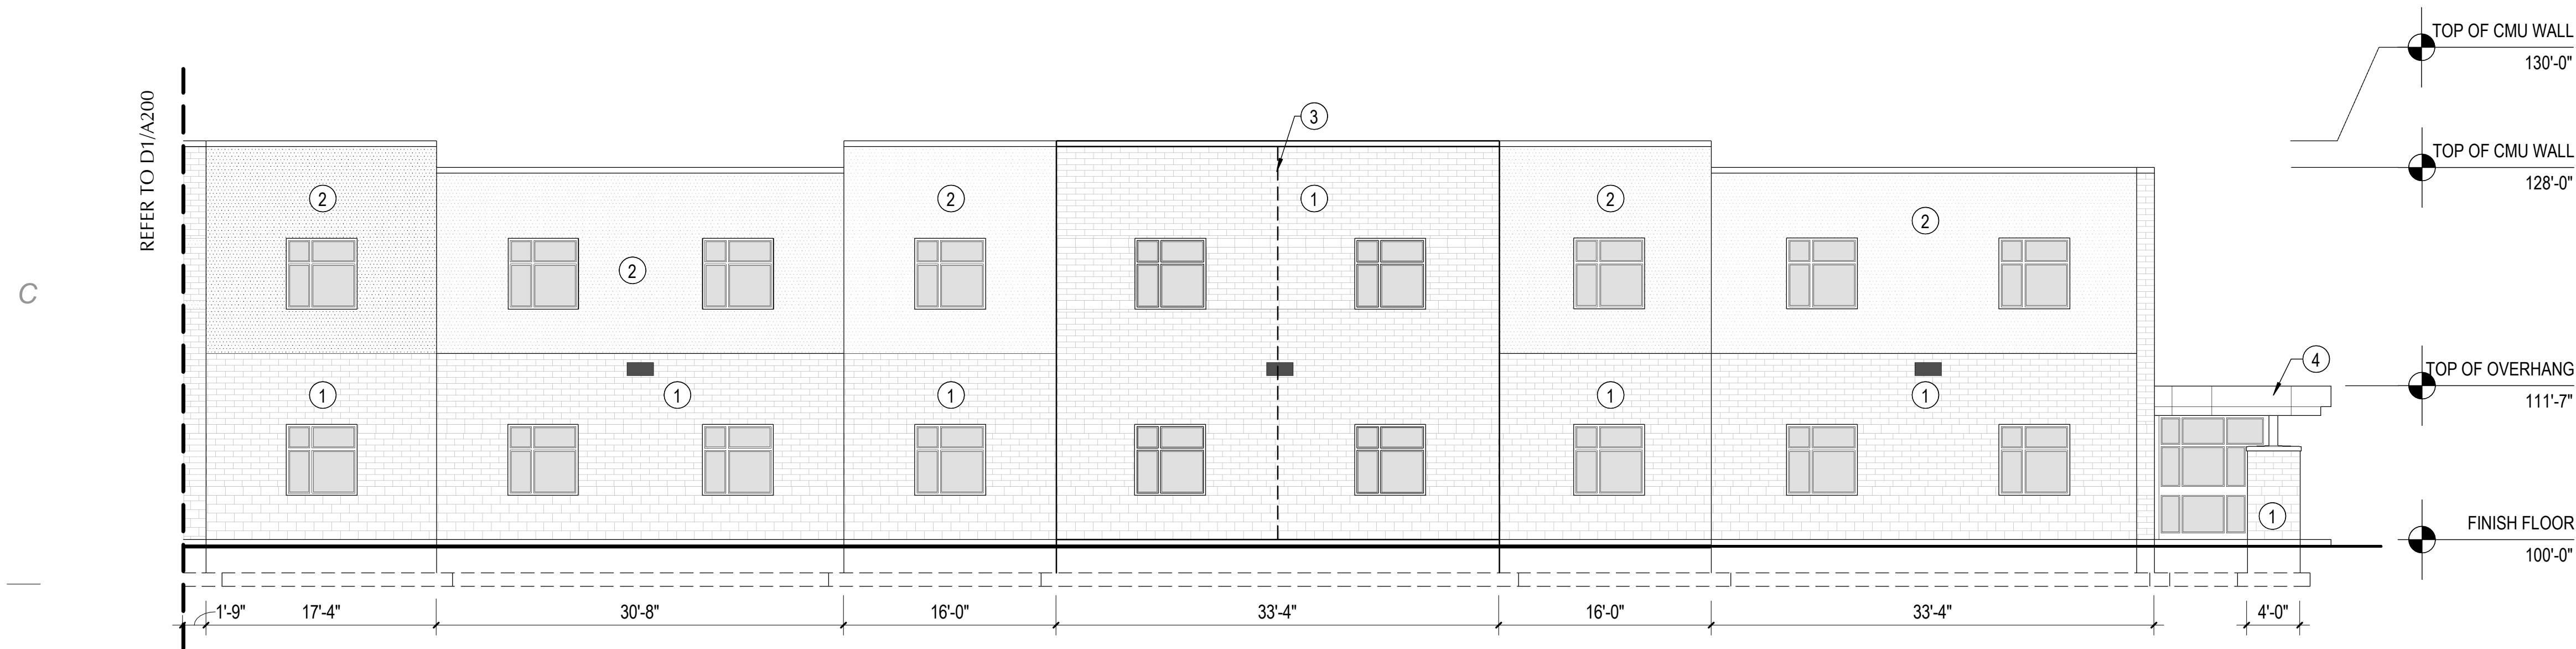

D1 WEST ELEVATION PART 2
A200 | SCALE: 1/8" = 1'-0"

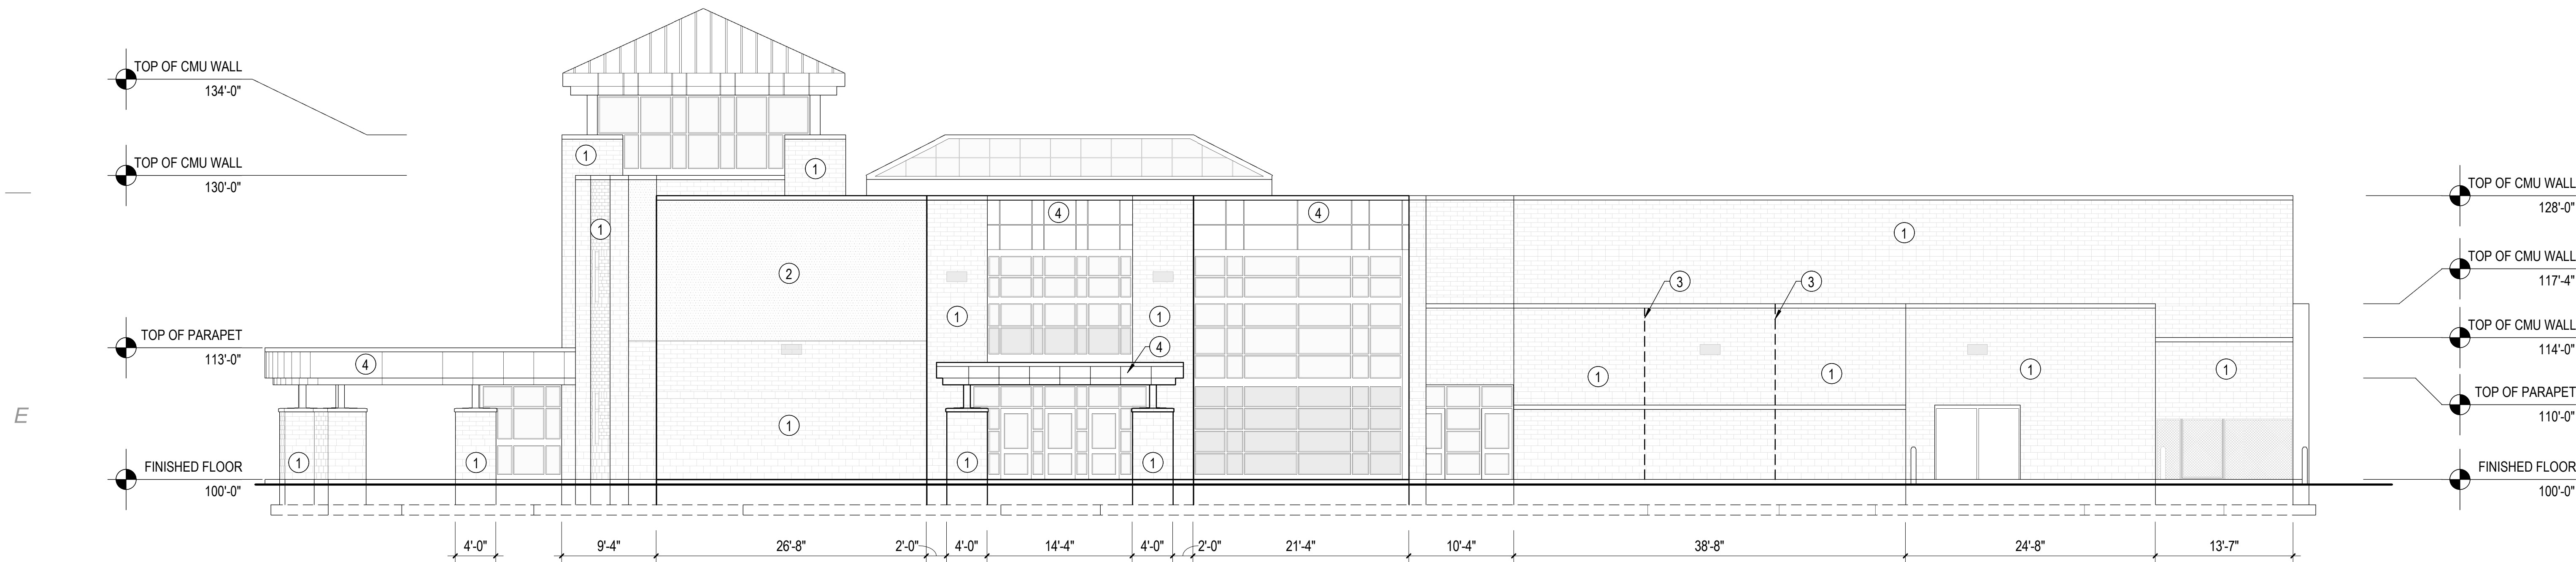

E1 SOUTH ELEVATION
A200 | SCALE: 1/8" = 1'-0"


MARK	REVISION	DATE

- GENERAL NOTES**
- ALL MASONRY TO BE POWER WASHED, REMOVING ALL DIRT, STAINS, AND PREVIOUS COATINGS. THEN APPLY NEW SEALANT.
 - AT ALL CONTROL JOINTS, REMOVE EXISTING CAULK & BACKER ROD. CLEAN JOINT. ADD NEW BACKER ROD AND CAULK.
 - CONTRACTOR TO PROTECT LANDSCAPING FROM DAMAGE WHILE WORK IS PERFORMED. SEE REFERENCE IMAGES.
 - GENERAL CONTRACTOR SHALL VERIFY ALL CONDITIONS, DIMENSIONS, AND ASSEMBLIES PRIOR TO CONSTRUCTION. REPORT ANY SIGNIFICANT DISCREPANCIES TO THE ARCHITECT.
 - DO NOT SCALE DRAWINGS.


- SHEET NOTES**
- EXISTING MASONRY, CLEAN & RE-SEAL.
 - EXISTING EIFS N.I.C.
 - CONTROL JOINT, REMOVE EXISTING CAULK & BACKER ROD. CLEAN JOINT & ADD NEW BACKER ROD & CAULK.
 - EXISTING METAL PANEL, N.I.C.

CURTIS MINER ARCHITECTURE 233 SOUTH PLEASANT GROVE BLVD. SUITE # 105 PLEASANT GROVE, UTAH 84062 PHONE: (801) 769-3000 FAX: (801) 769-3001 cma@cmautah.com	DATE: 05/27/2021 PROJECT #: 21-038.4 PROJ. MAN.: CLL CHECKED BY: CLL
	PROJECT: SPRING CREEK ELEMENTARY - MASONRY CLEAN & RE-SEAL PROJECT ADDRESS: 1740 Nevada Ave Provo, UT 84606 OWNER: Provo City SCHOOL DISTRICT
SHEET DESCRIPTION: ELEVATIONS	SHEET: A200


THE INFORMATION HEREIN IS THE PROPERTY OF CURTIS MINER ARCHITECTURE AND MAY NOT BE REPRODUCED WITHOUT WRITTEN CONSENT. © 2011 CURTIS MINER ARCHITECTURE, LLC

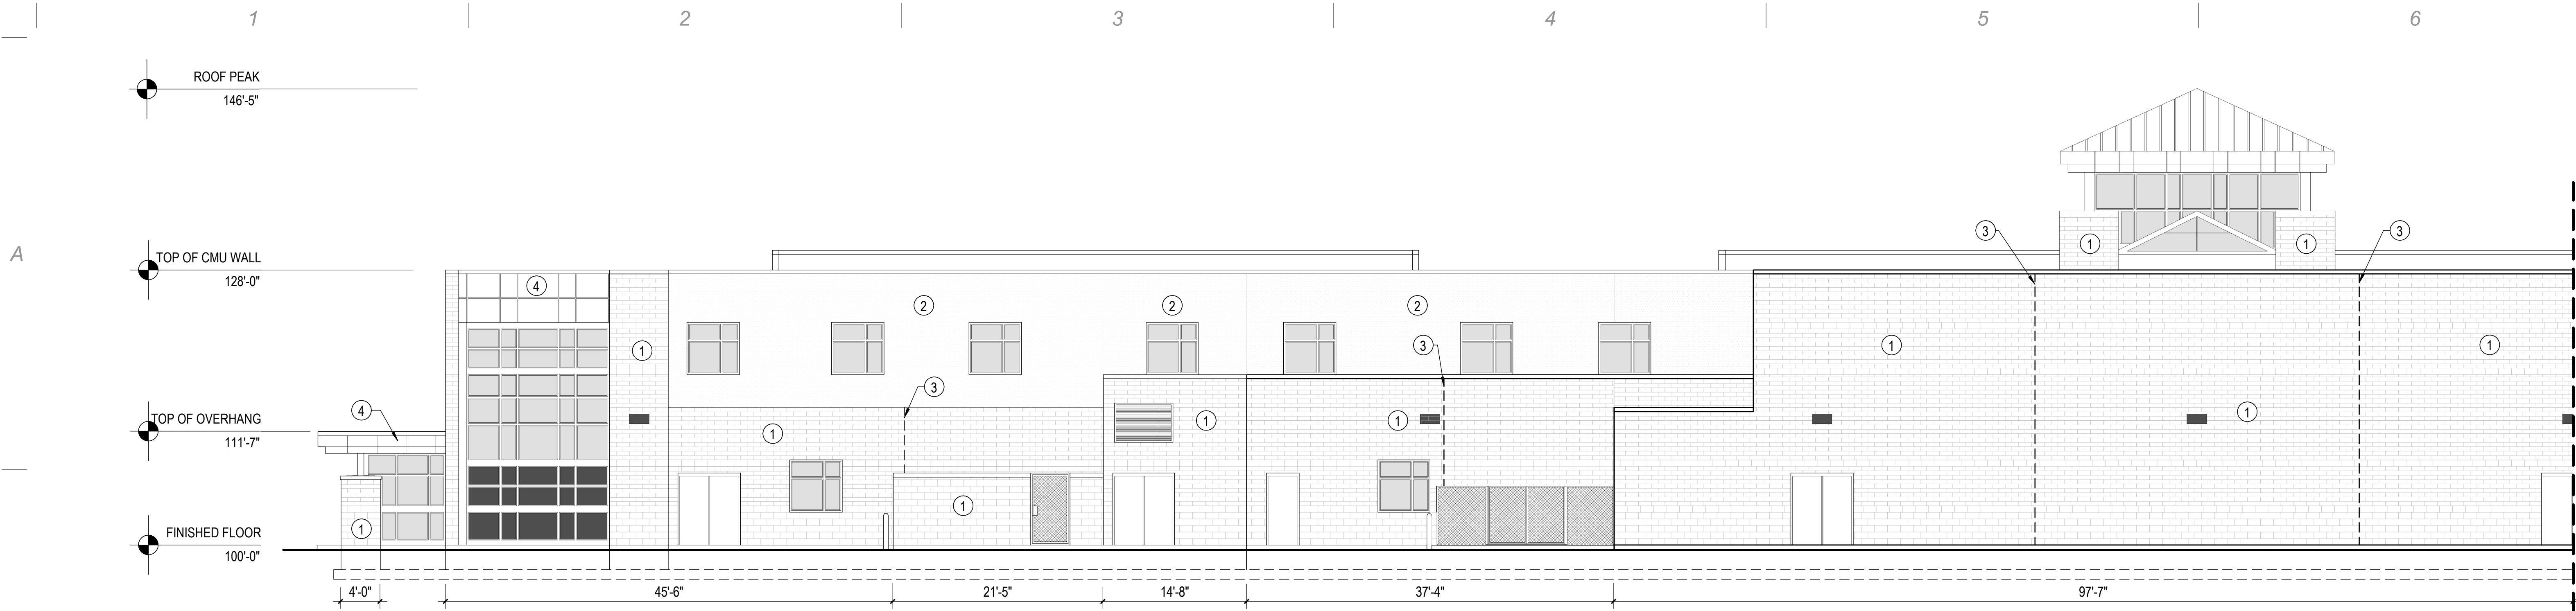

B1 EAST ELEVATION PART 1
A201 | SCALE: 1/8" = 1'-0"

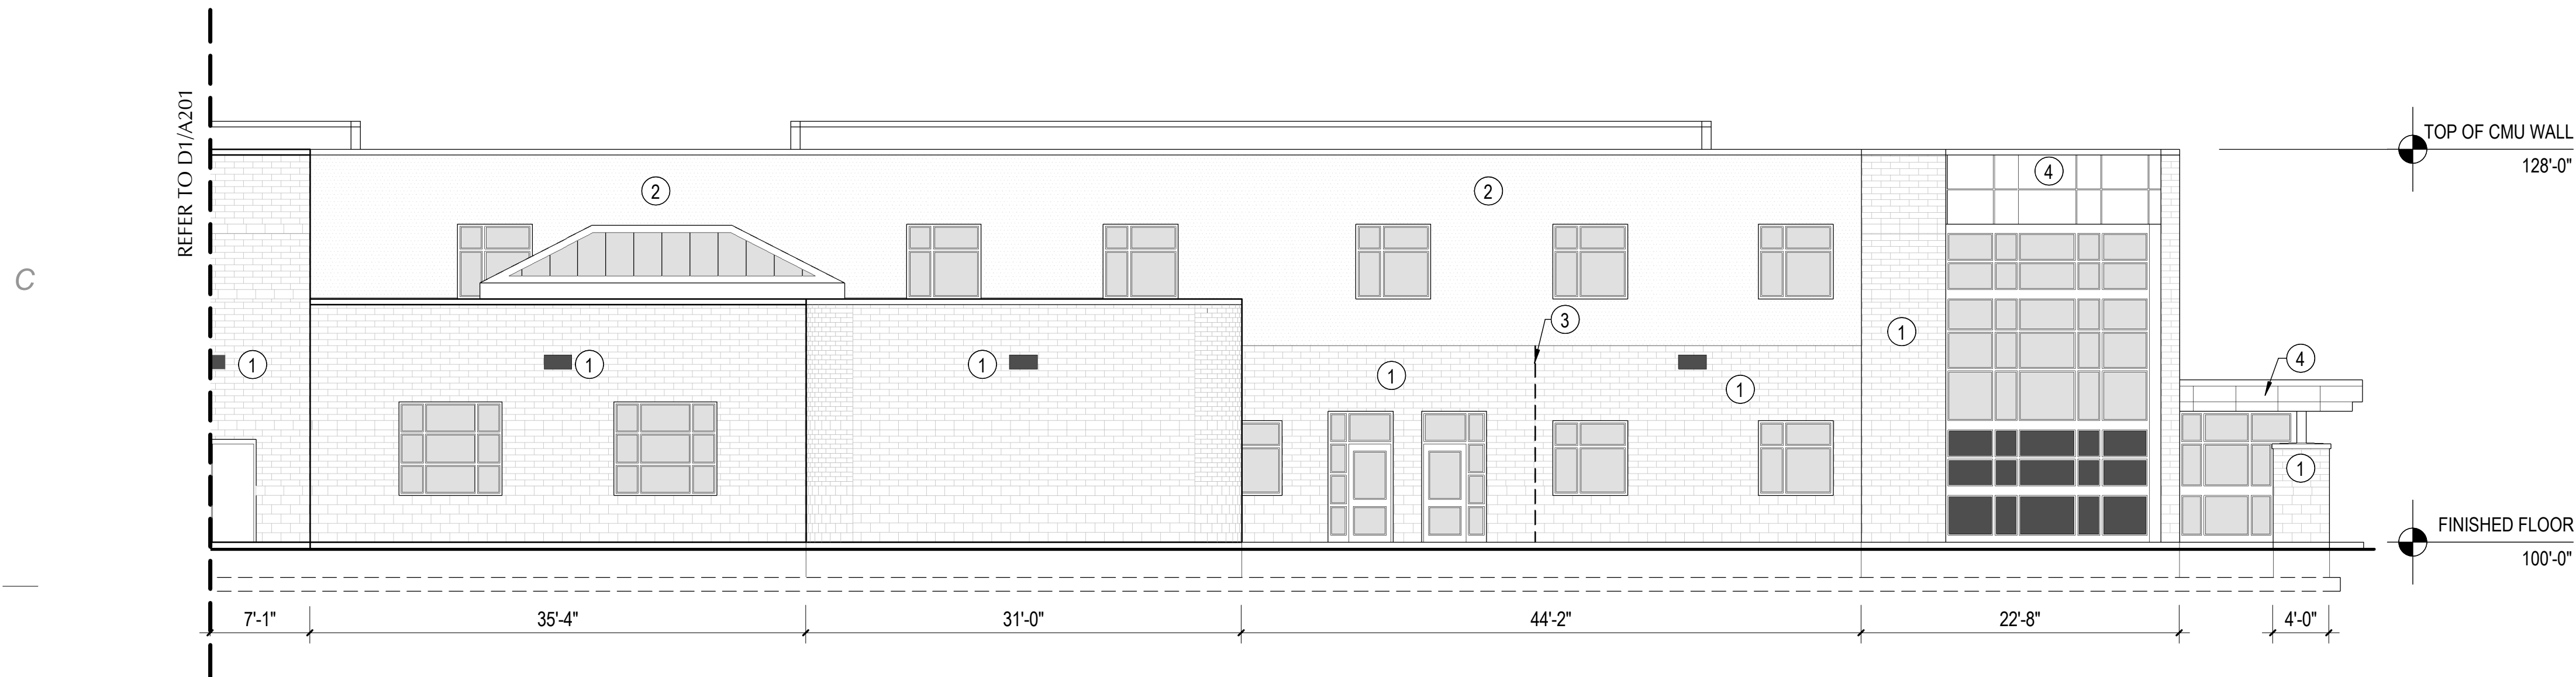

D1 EAST ELEVATION PART 2
A201 | SCALE: 1/8" = 1'-0"

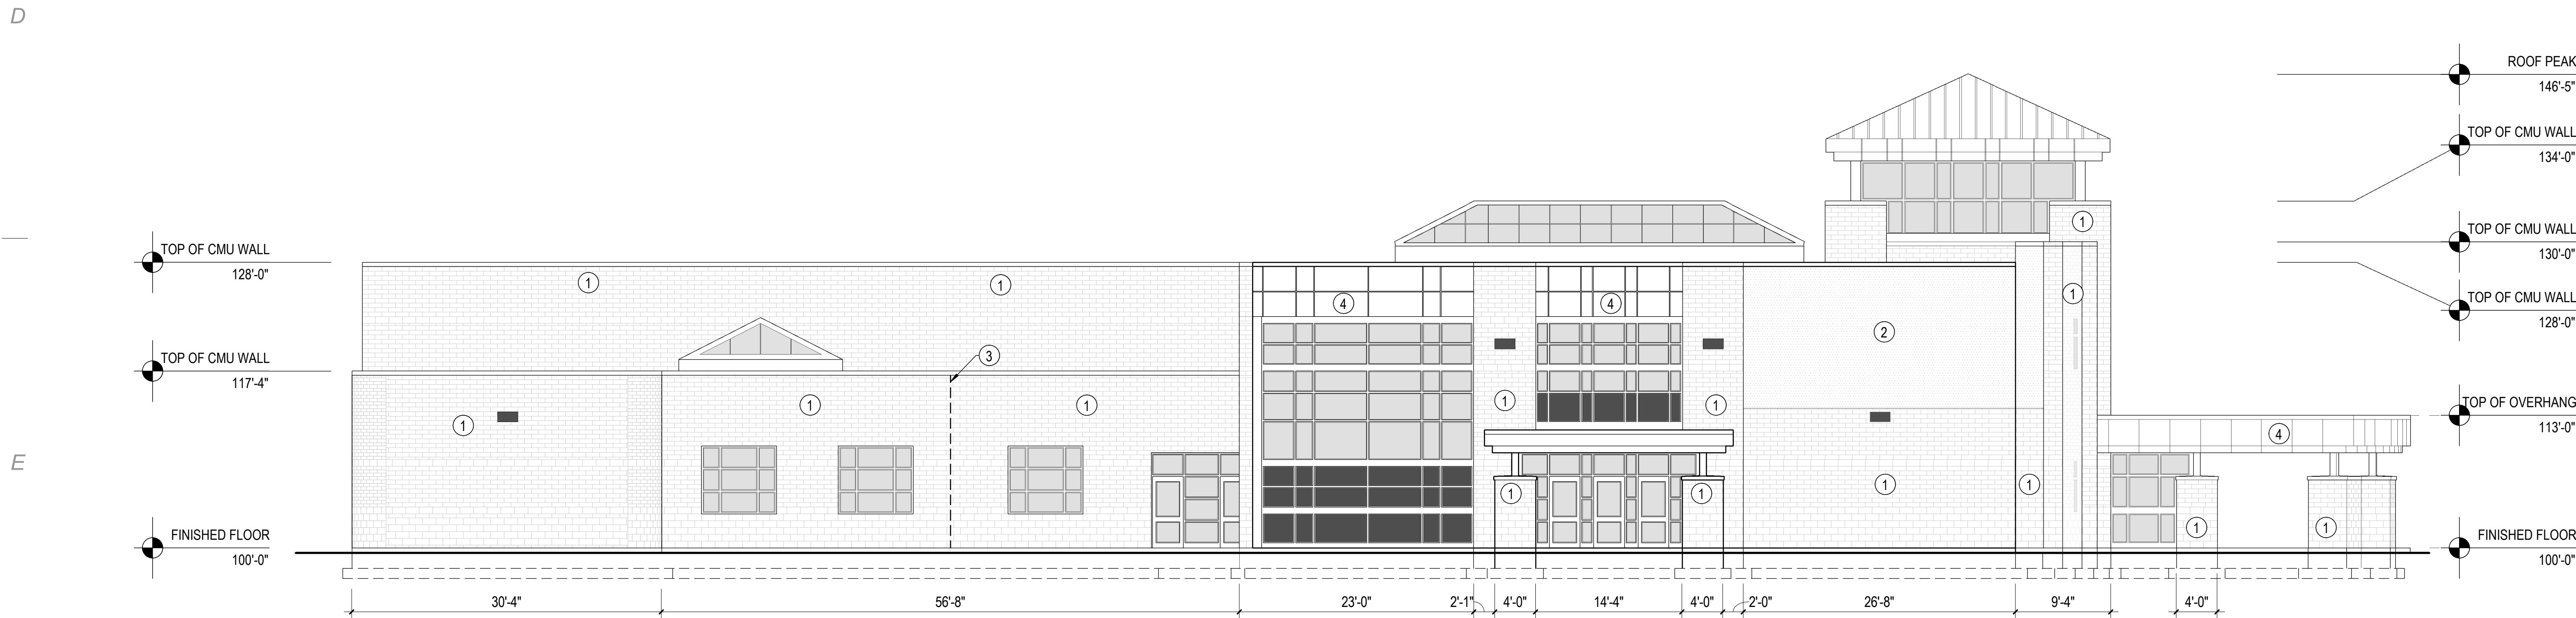

E1 NORTH ELEVATION
A201 | SCALE: 1/8" = 1'-0"

MARK	REVISION	DATE

GENERAL NOTES

- A. ALL MASONRY TO BE POWER WASHED, REMOVING ALL DIRT, STAINS, AND PREVIOUS COATINGS. THEN APPLY NEW SEALANT.
- B. AT ALL CONTROL JOINTS, REMOVE EXISTING CAULK & BACKER ROD. CLEAN JOINT. ADD NEW BACKER ROD AND CAULK.
- C. CONTRACTOR TO PROTECT LANDSCAPING FROM DAMAGE WHILE WORK IS PERFORMED. SEE REFERENCE IMAGES.
- D. GENERAL CONTRACTOR SHALL VERIFY ALL CONDITIONS, DIMENSIONS, AND ASSEMBLIES PRIOR TO CONSTRUCTION. REPORT ANY SIGNIFICANT DISCREPANCIES TO THE ARCHITECT.
- E. DO NOT SCALE DRAWINGS.

SHEET NOTES

1. EXISTING MASONRY, CLEAN & RE-SEAL.
2. EXISTING EIFS N.I.C.
3. CONTROL JOINT, REMOVE EXISTING CAULK & BACKER ROD. CLEAN JOINT & ADD NEW BACKER ROD & CAULK.
4. EXISTING METAL PANEL, N.I.C.

CURTIS MINER ARCHITECTURE	233 SOUTH PLEASANT GROVE BLVD. SUITE # 105 PLEASANT GROVE, UTAH 84062 PHONE: (801) 769-3000 FAX: (801) 769-3001 cma@cmnautah.com	DATE: 05/27/2021 PROJECT #: 21-038.4 PROJ. MAN.: CLL CHECKED BY: CLL
	THE INFORMATION HEREIN IS THE PROPERTY OF CURTIS MINER ARCHITECTURE AND MAY NOT BE REPRODUCED WITHOUT WRITTEN CONSENT. © 2011 CURTIS MINER ARCHITECTURE, LLC	
PROJECT: SPRING CREEK ELEMENTARY - MASONRY CLEAN & RE-SEAL		
PROJECT ADDRESS: 1740 Nevada Ave Provo, UT 84606 OWNER: Provo City School District		
SHEET DESCRIPTION: ELEVATIONS		SHEET: A201

