


MARK	REVISION	DATE

INDEX OF DRAWINGS

ARCHITECTURAL

A001	SITE PLAN
A200	ELEVATIONS
A201	ELEVATIONS
A202	REFERENCE IMAGES

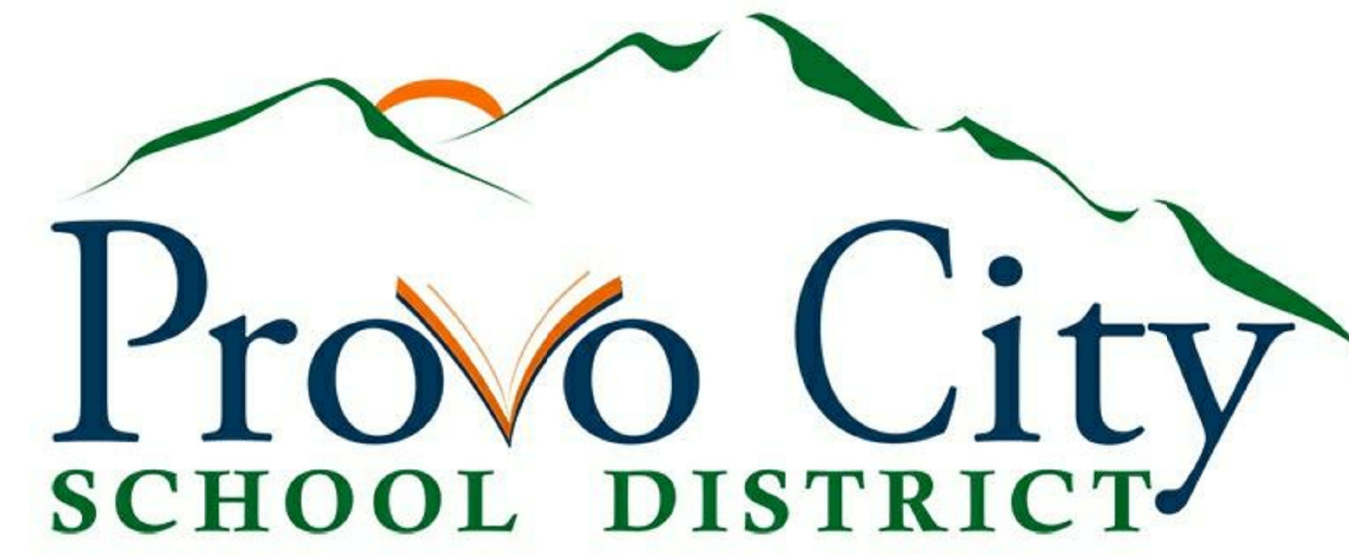

INDEPENDENCE HIGH SCHOOL - MASONRY

CLEAN & RE-SEAL

636 INDEPENDENCE AVE.

PROVO, UT 84601

05/27/2021

BID DOCUMENTS



BIM 360/Independence High School/Independence High School.rvt
5/26/2021 12:05:13 PM

<p>CURTIS MINER ARCHITECTURE</p> <p>233 SOUTH PLEASANT GROVE BLVD. SUITE # 105 PLEASANT GROVE, UTAH 84062 PHONE: (801) 769-3000 FAX: (801) 769-3001 cma@cm.utah.com</p>	<p>DATE: 05/27/2021</p> <p>PROJECT #: 21-039.5</p> <p>PROJ. MAN.: CLL</p> <p>CHECKED BY: CLL</p>
	<p>PROJECT: INDEPENDENCE HIGH SCHOOL - MASONRY CLEAN & RE-SEAL</p> <p>PROJECT ADDRESS: 636 INDEPENDENCE AVE., PROVO, UT 84601</p> <p>OWNER: Provo City SCHOOL DISTRICT</p>
<p>SHEET DESCRIPTION: COVER SHEET</p>	<p>SHEET: CVR</p>


BID DOCUMENTS

MARK	REVISION	DATE




E1 SITE PLAN
A001 | SCALE: 1" = 20'-0"

BIM 360/Independence High School/Independence High School.rvt
5/26/2021 12:04:42 PM

 CURTIS MINER ARCHITECTURE	233 SOUTH PLEASANT GROVE BLVD. SUITE # 105 PLEASANT GROVE, UTAH 84062 PHONE: (801) 769-3000 FAX: (801) 769-3001 cma@cm.utah.com	DATE: 05/27/2021 PROJECT #: 21-039.5 PROJ. MAN.: CLL CHECKED BY: CLL
	<small>THE INFORMATION HEREIN IS THE PROPERTY OF CURTIS MINER ARCHITECTURE AND MAY NOT BE REPRODUCED WITHOUT WRITTEN CONSENT. © 2017 CURTIS MINER ARCHITECTURE, LLC</small>	
PROJECT: INDEPENDENCE HIGH SCHOOL - MASONRY CLEAN & RE-SEAL		 27 MAY 21
PROJECT ADDRESS: 636 INDEPENDENCE AVE. PROVO, UT 84601		
SHEET DESCRIPTION: SITE PLAN		SHEET: A001


MARK	REVISION	DATE

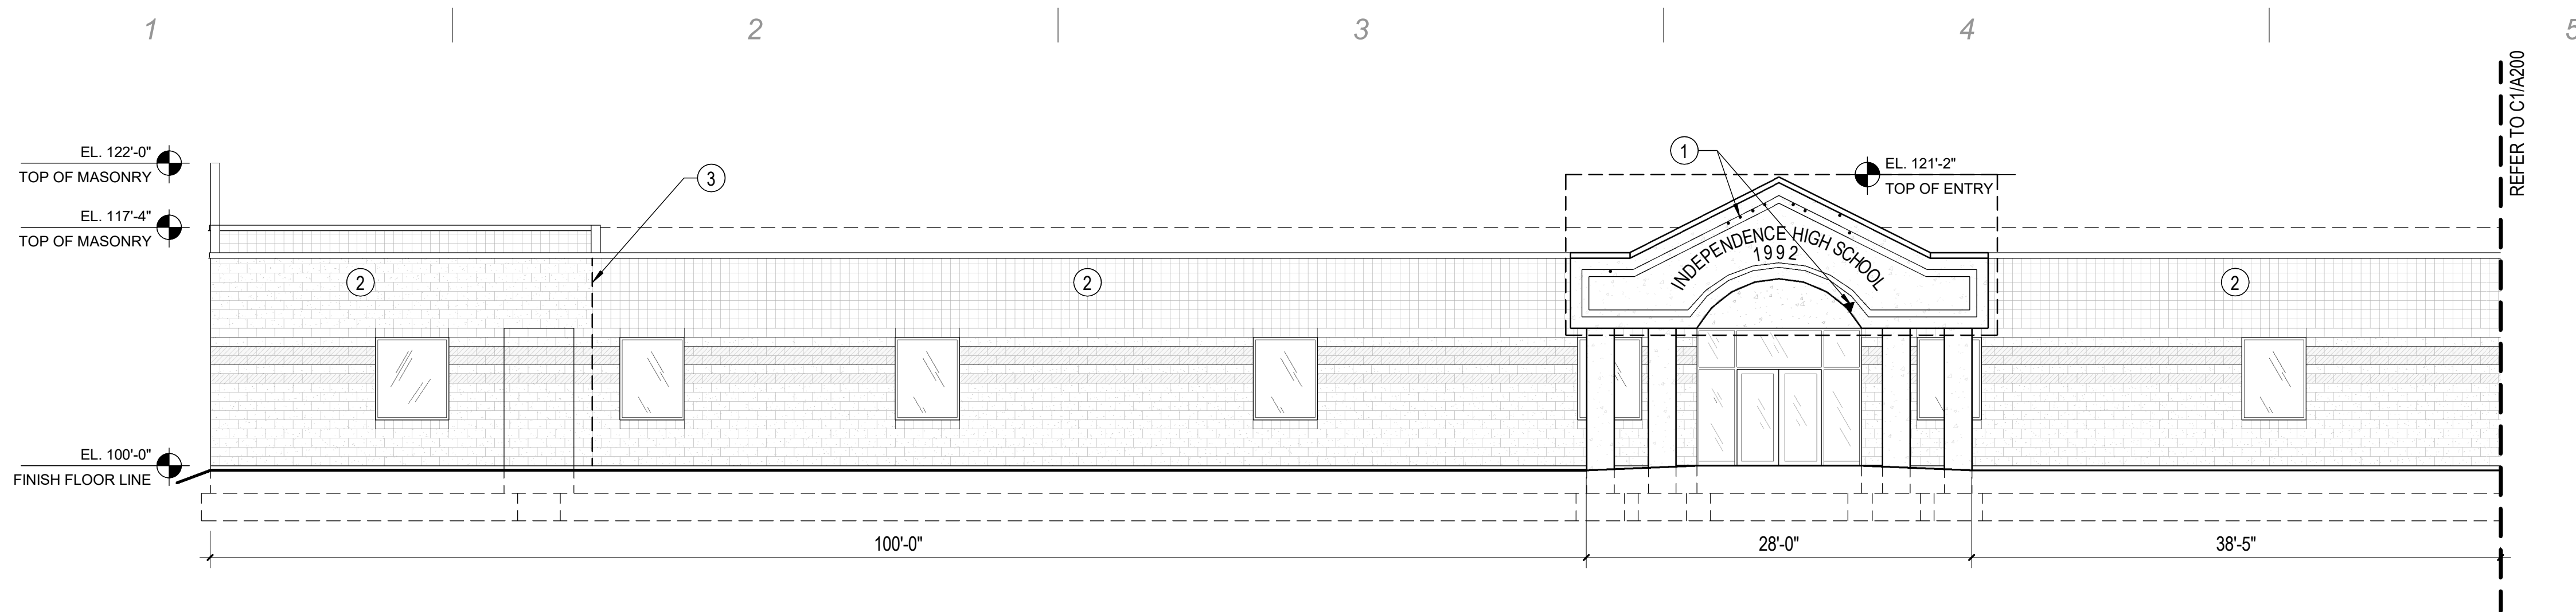


A1 SOUTH WEST ELEVATION PART 1
A200 | SCALE: 1/8" = 1'-0"

- GENERAL NOTES**
- ALL MASONRY TO BE POWER WASHED, REMOVING ALL DIRT, STAINS, AND PREVIOUS COATINGS. THEN APPLY NEW SEALANT.
 - AT ALL CONTROL JOINTS, REMOVE EXISTING CAULK & BACKER ROD. CLEAN JOINT. ADD NEW BACKER ROD AND CAULK.
 - CONTRACTOR TO PROTECT LANDSCAPING FROM DAMAGE WHILE WORK IS PERFORMED. SEE REFERENCE IMAGES.
 - GENERAL CONTRACTOR SHALL VERIFY ALL CONDITIONS, DIMENSIONS, AND ASSEMBLIES PRIOR TO CONSTRUCTION. REPORT ANY SIGNIFICANT DISCREPANCIES TO THE ARCHITECT.
 - DO NOT SCALE DRAWINGS.

- SHEET NOTES**
- REPAIR DAMAGE IN EIFS FACADE. SEE REFERENCE IMAGE 17 ON A202.
 - EXISTING MASONRY, CLEAN & RE-SEAL.
 - CONTROL JOINT, REMOVE EXISTING CAULK & BACKER ROD. CLEAN JOINT & ADD NEW BACKER ROD & CAULK.

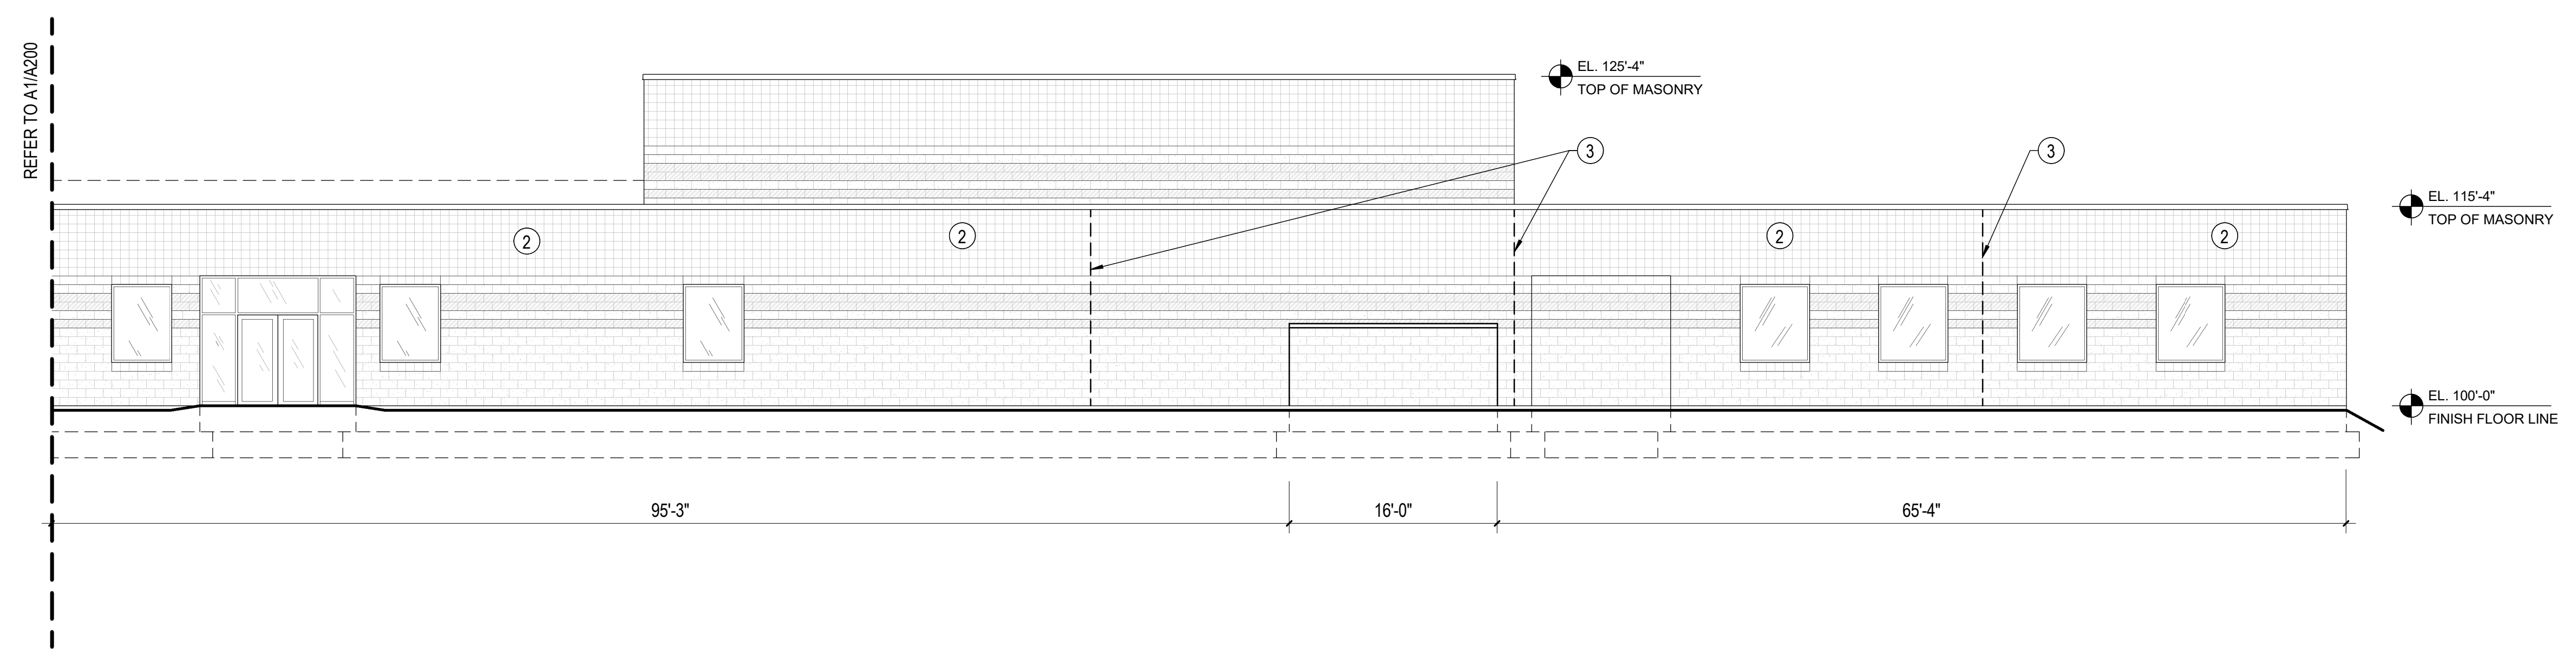

C1 SOUTH WEST ELEVATION PART 2
A200 | SCALE: 1/8" = 1'-0"

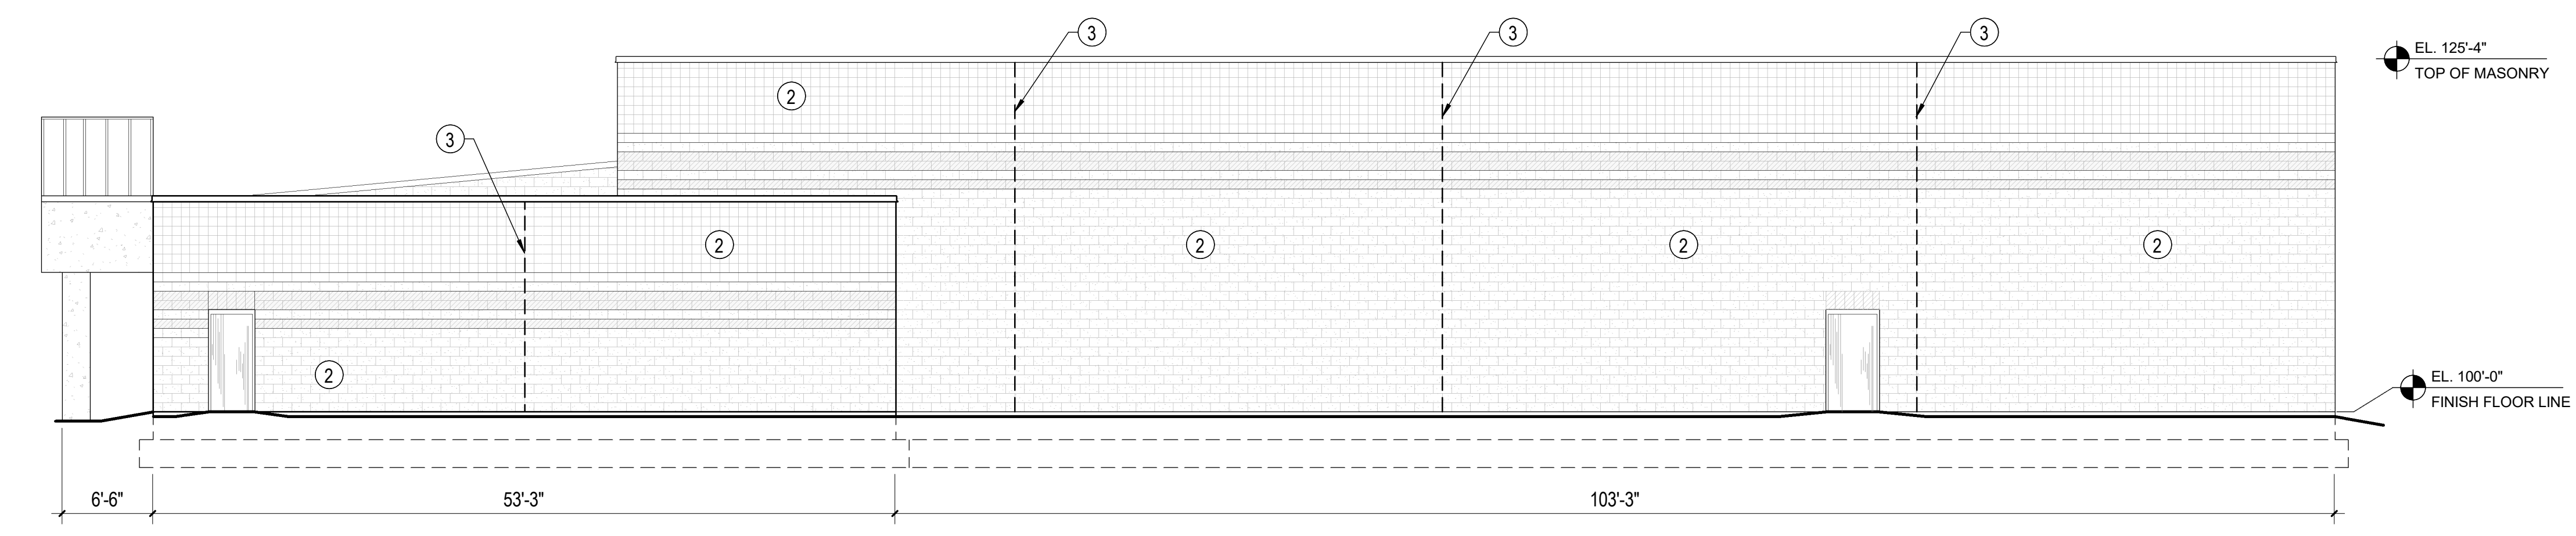

E1 SOUTH EAST ELEVATION
A200 | SCALE: 1/8" = 1'-0"

BIM 360/Independence High School/Independence High School.rvt
5/26/2021 12:04:48 PM

<p>CURTIS MINER ARCHITECTURE</p>	<p>233 SOUTH PLEASANT GROVE BLVD. SUITE # 105 PLEASANT GROVE, UTAH 84062 PHONE: (801) 769-3000 FAX: (801) 769-3001 cma@cm.utah.com</p>	DATE: 05/27/2021
		<p>PROJECT #: 21-039.5 PROJ. MAN.: CLL CHECKED BY: CLL</p>
<p>PROJECT: INDEPENDENCE HIGH SCHOOL - MASONRY CLEAN & RE-SEAL</p>		
<p>PROJECT ADDRESS: 638 INDEPENDENCE AVE. PROVO, UT 84601</p> <p>OWNER: Provo City School District</p>		
<p>SHEET DESCRIPTION: ELEVATIONS</p>		<p>SHEET: A200</p>


MARK	REVISION	DATE

GENERAL NOTES

- A. ALL MASONRY TO BE POWER WASHED, REMOVING ALL DIRT, STAINS, AND PREVIOUS COATINGS. THEN APPLY NEW SEALANT.
- B. AT ALL CONTROL JOINTS, REMOVE EXISTING CAULK & BACKER ROD. CLEAN JOINT, ADD NEW BACKER ROD AND CAULK.
- C. CONTRACTOR TO PROTECT LANDSCAPING FROM DAMAGE WHILE WORK IS PERFORMED. SEE REFERENCE IMAGES.
- D. GENERAL CONTRACTOR SHALL VERIFY ALL CONDITIONS, DIMENSIONS, AND ASSEMBLIES PRIOR TO CONSTRUCTION. REPORT ANY SIGNIFICANT DISCREPANCIES TO THE ARCHITECT.
- E. DO NOT SCALE DRAWINGS.


SHEET NOTES

- 1. REPAIR DAMAGE IN EIFS FACADE. SEE REFERENCE IMAGE 17 ON A202.
- 2. EXISTING MASONRY. CLEAN & RE-SEAL.
- 3. CONTROL JOINT, REMOVE EXISTING CAULK & BACKER ROD. CLEAN JOINT & ADD NEW BACKER ROD & CAULK.

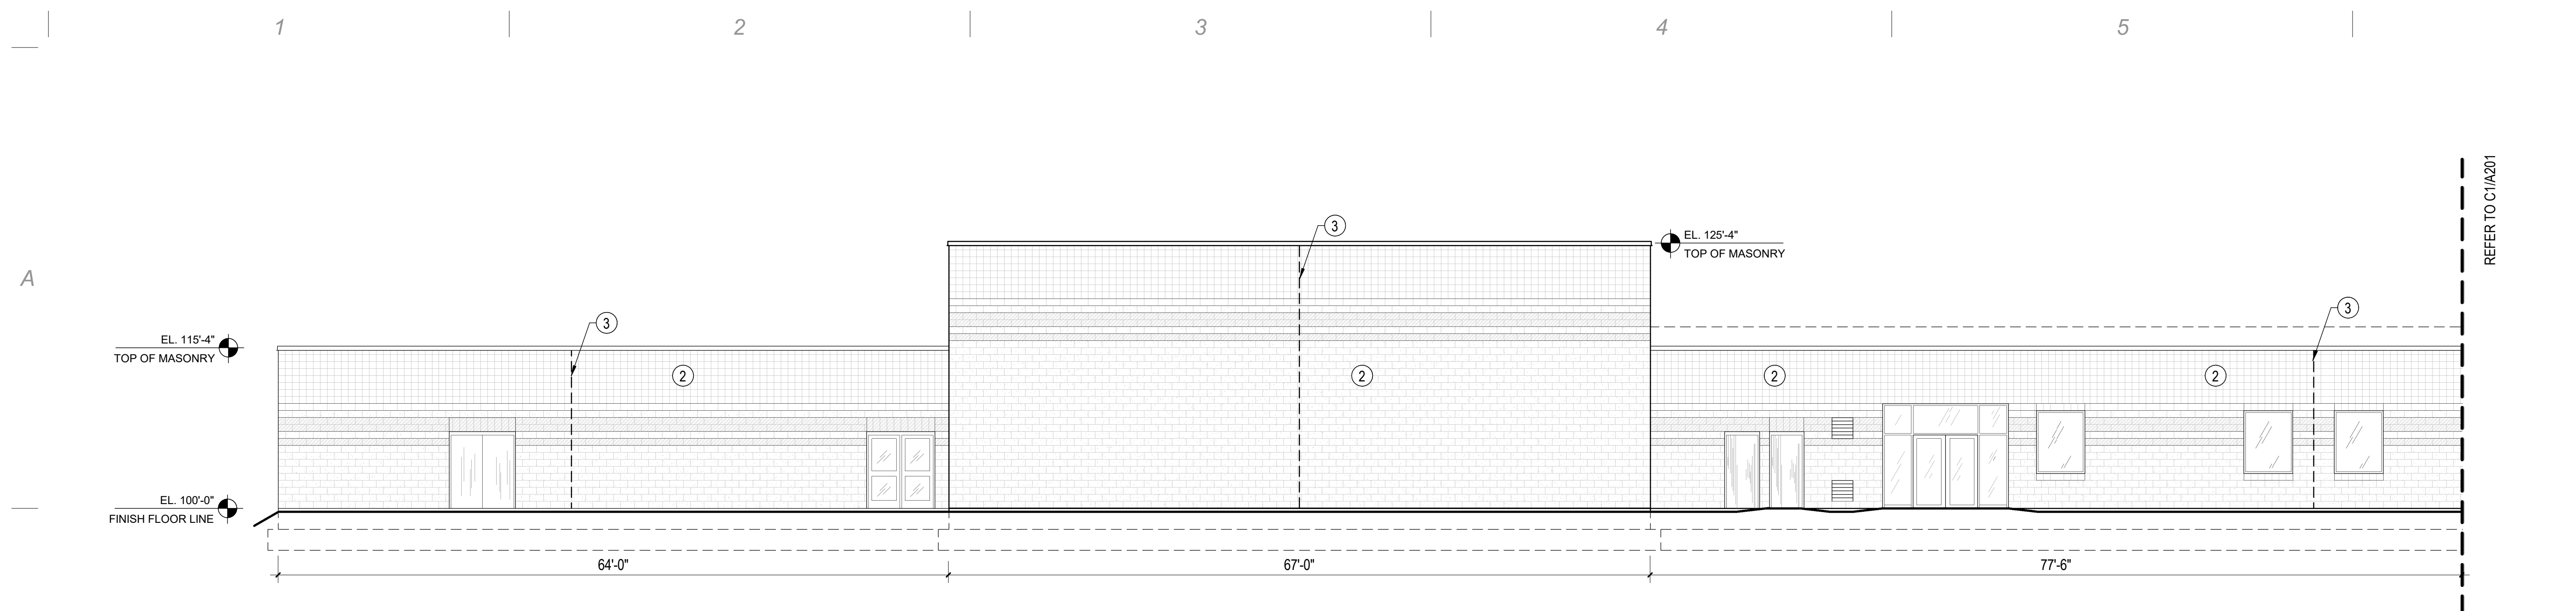


A1 NORTH EAST ELEVATION PART 1
A201 | SCALE: 1/8" = 1'-0"

B

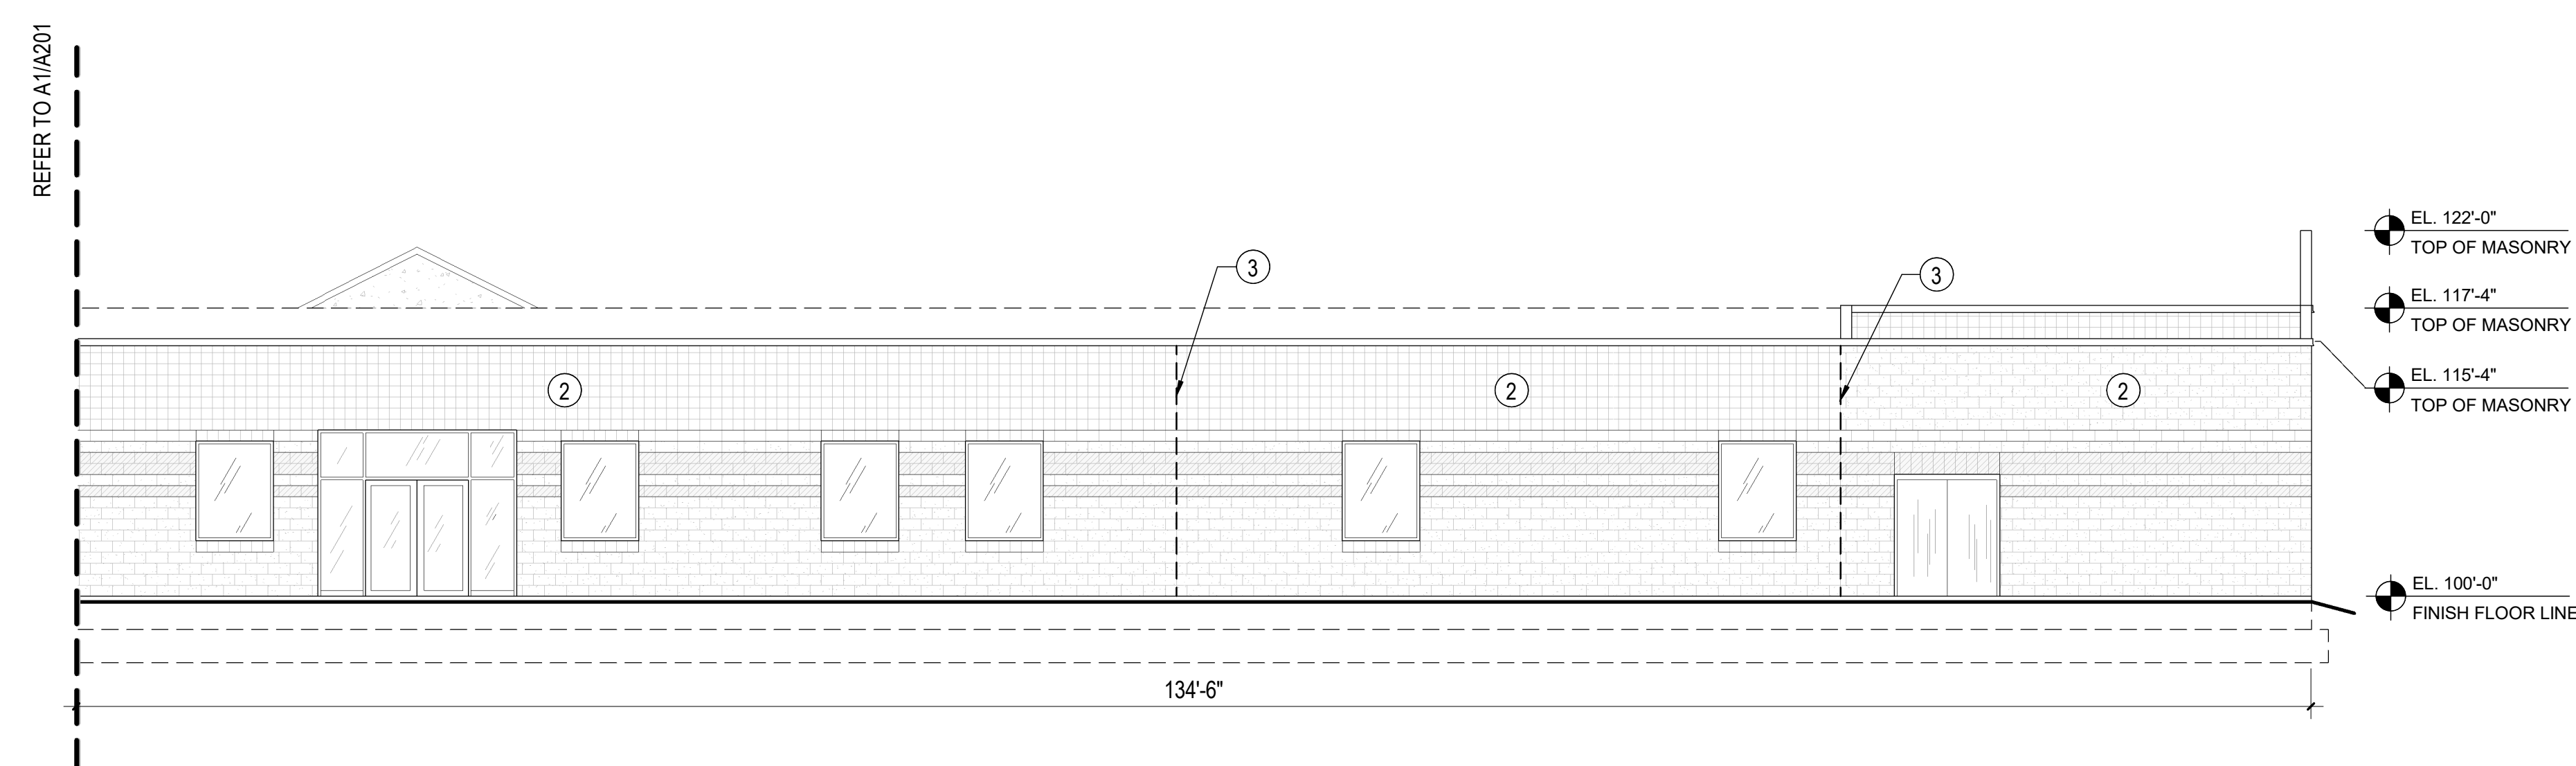

C1 NORTH EAST ELEVATION PART 2
A201 | SCALE: 1/8" = 1'-0"

C

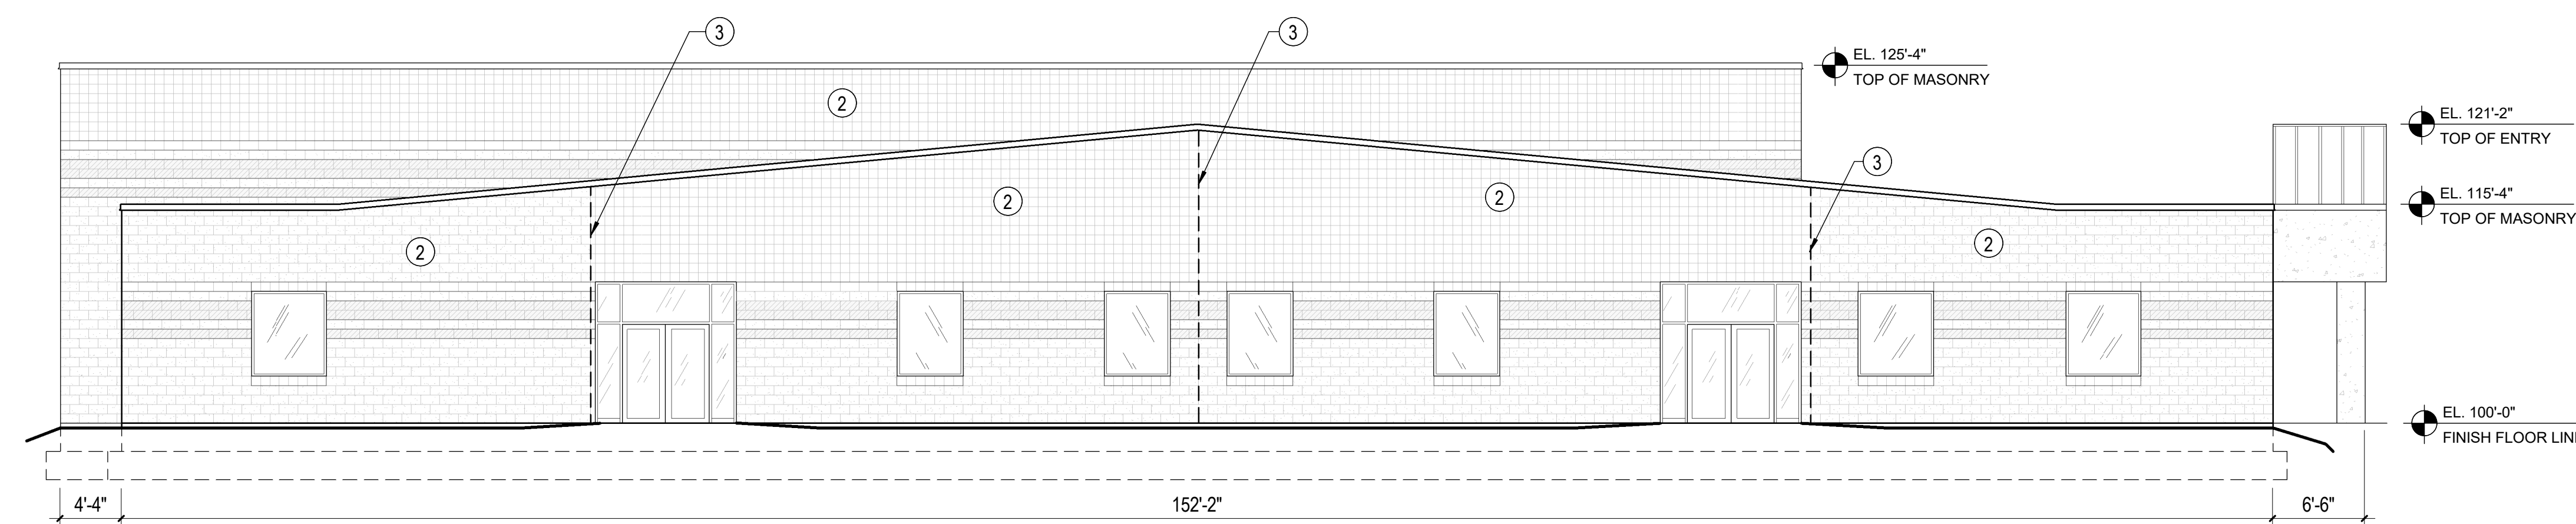

E1 NORTH WEST ELEVATION
A201 | SCALE: 1/8" = 1'-0"

D

E

BIM 360/Independence High School/Independence High School.rvt
5/26/2021 12:04:53 PM

<p>CURTIS MINER ARCHITECTURE</p>	<p>233 SOUTH PLEASANT GROVE BLVD. SUITE # 105 PLEASANT GROVE, UTAH 84062 PHONE: (801) 769-3000 FAX: (801) 769-3001 cma@cm.utah.com</p>	DATE: 05/27/2021
		<p>PROJECT #: 21-039.5 PROJ. MAN.: CLL CHECKED BY: CLL</p>
<p>PROJECT: INDEPENDENCE HIGH SCHOOL - MASONRY CLEAN & RE-SEAL</p>		
<p>PROJECT ADDRESS: 638 INDEPENDENCE AVE. PROVO, UT 84601</p> <p>OWNER: Provo City School District</p>		
<p>SHEET DESCRIPTION: ELEVATIONS</p>		<p>SHEET: A201</p>

MARK	REVISION	DATE



A1 PICTURE 1
A202 | SCALE: 1" = 1'-0"



A2 PICTURE 2
A202 | SCALE: 1" = 1'-0"



A3 PICTURE 3
A202 | SCALE: 1" = 1'-0"



A5 PICTURE 4
A202 | SCALE: 1" = 1'-0"



A6 PICTURE 5
A202 | SCALE: 1" = 1'-0"



B1 PICTURE 6
A202 | SCALE: 1" = 1'-0"




B2 PICTURE 7
A202 | SCALE: 1" = 1'-0"



B3 PICTURE 8
A202 | SCALE: 1" = 1'-0"




B5 PICTURE 9
A202 | SCALE: 1" = 1'-0"

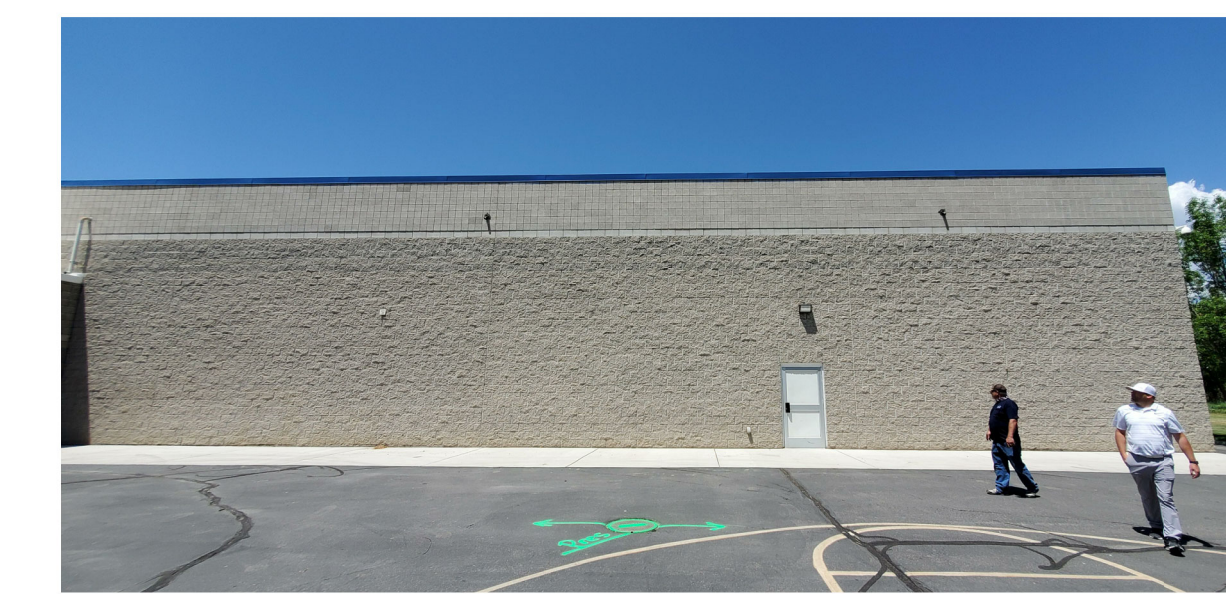

B6 PICTURE 10
A202 | SCALE: 1" = 1'-0"



C1 PICTURE 11
A202 | SCALE: 1" = 1'-0"

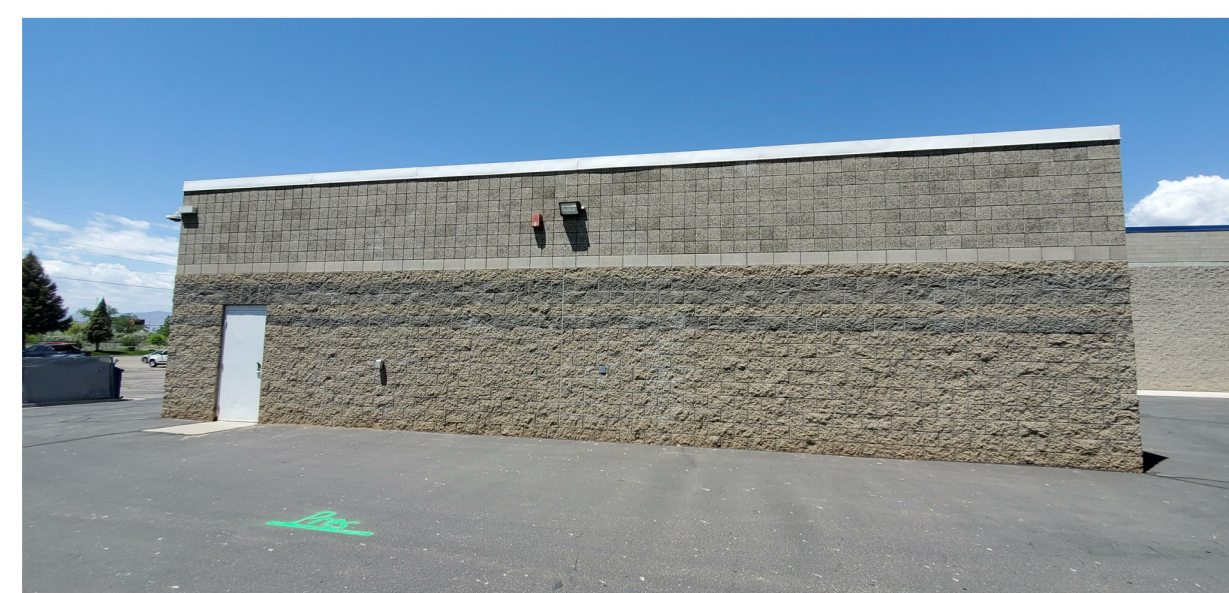

C2 PICTURE 12
A202 | SCALE: 1" = 1'-0"



C3 PICTURE 13
A202 | SCALE: 1" = 1'-0"



C5 PICTURE 14
A202 | SCALE: 1" = 1'-0"




C6 PICTURE 15
A202 | SCALE: 1" = 1'-0"



D1 PICTURE 16
A202 | SCALE: 1" = 1'-0"



D2 PICTURE 17
A202 | SCALE: 1" = 1'-0"

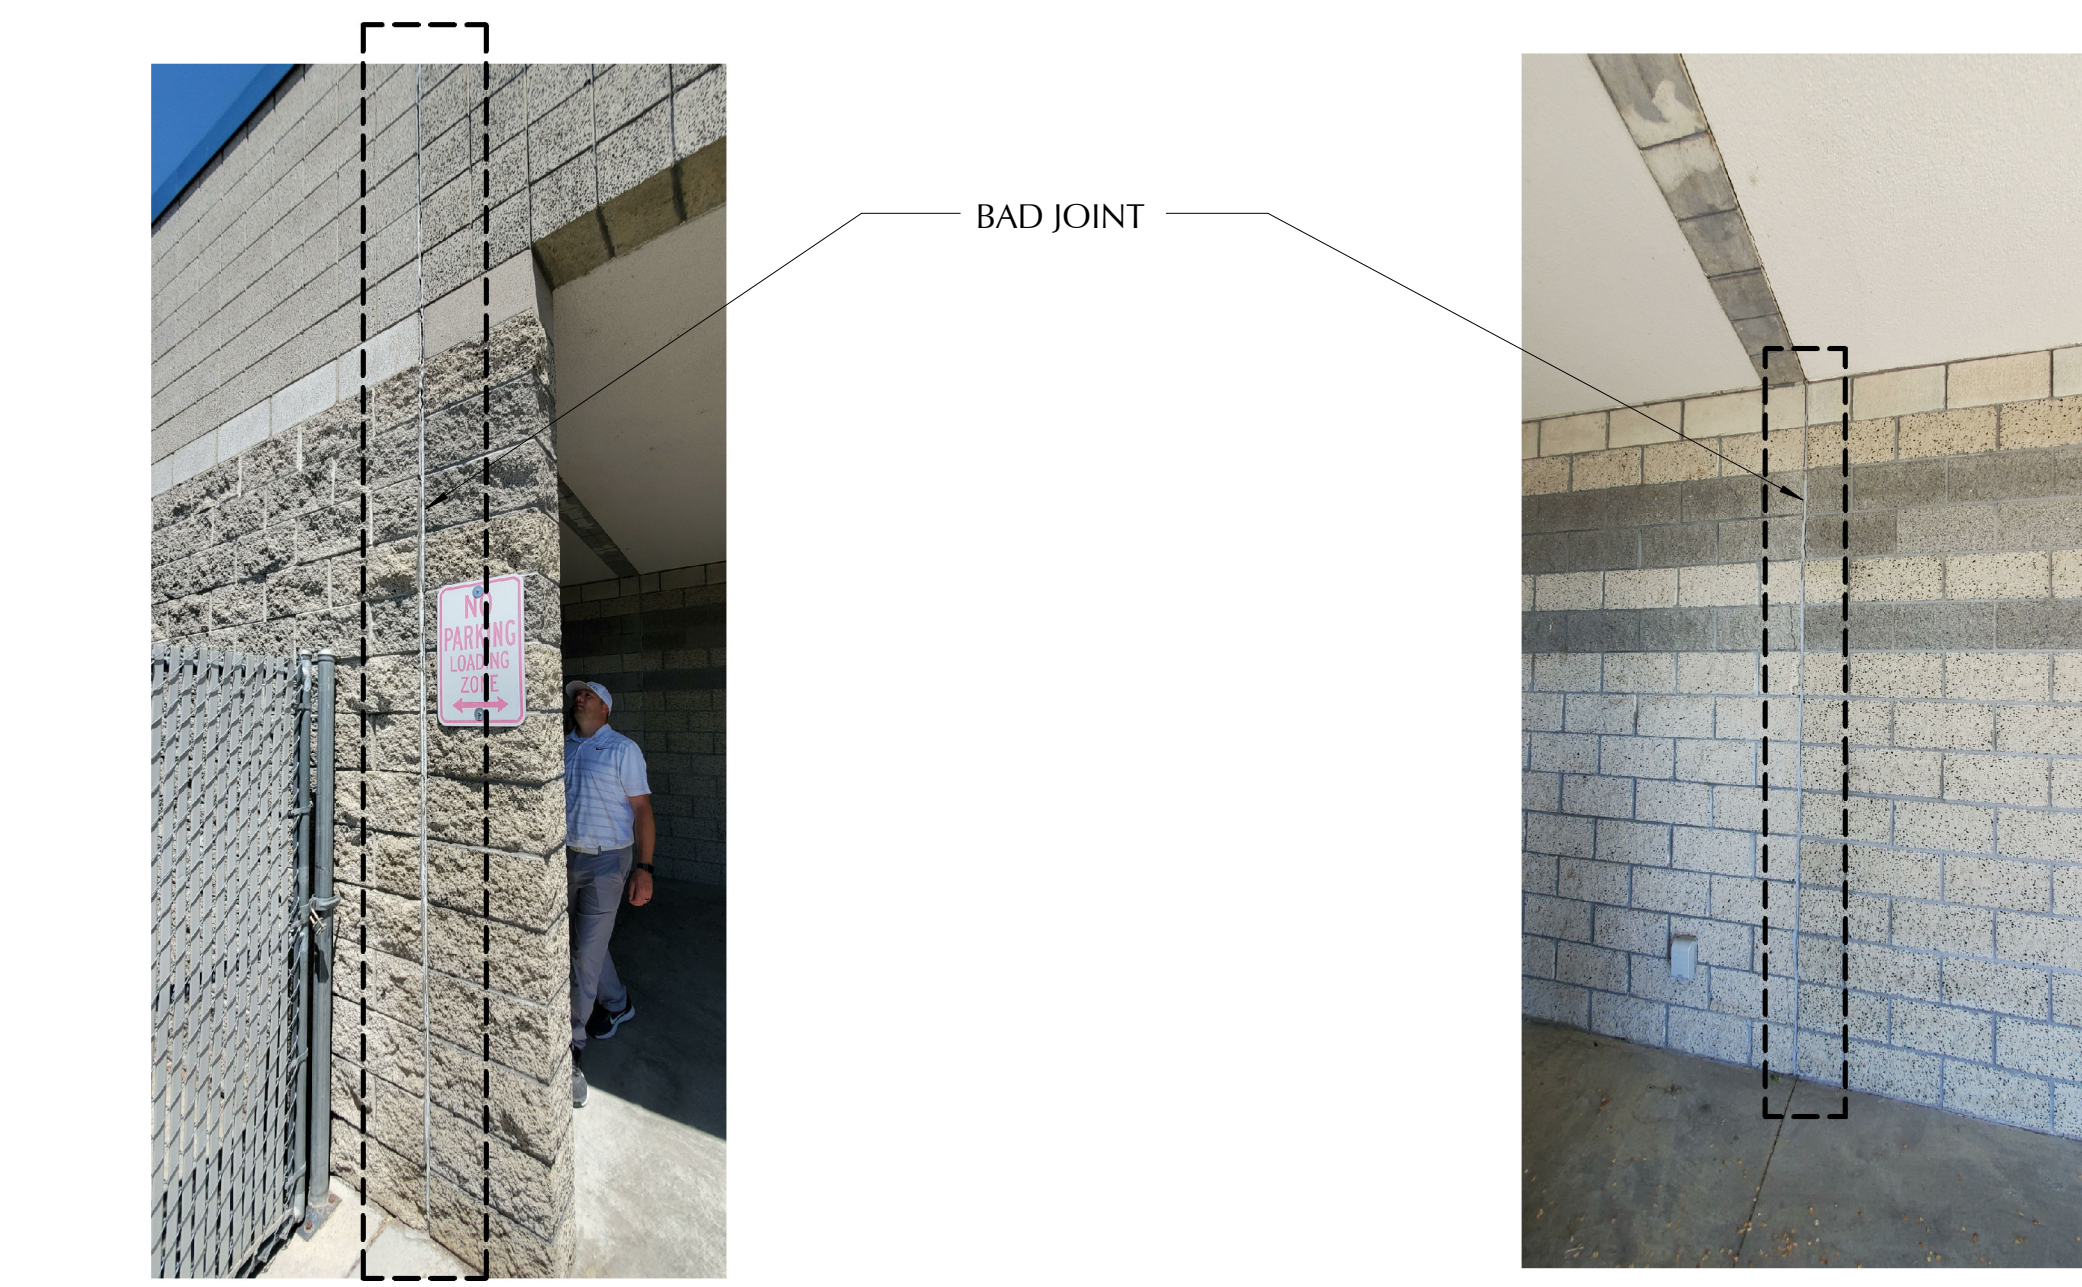

D3 PICTURE 18
A202 | SCALE: 1" = 1'-0"

D5 PICTURE 19
A202 | SCALE: 1" = 1'-0"

BIM 360/Independence High School/Independence High School.rvt
5/26/2021 12:05:07 PM

<p>CURTIS MINER ARCHITECTURE</p>	<p>233 SOUTH PLEASANT GROVE BLVD. SUITE # 105 PLEASANT GROVE, UTAH 84062 PHONE: (801) 769-3000 FAX: (801) 769-3001 cma@cmn Utah.com</p>	DATE: 05/27/2021
		<p>PROJECT #: 21-039.5 PROJ. MAN.: CLL CHECKED BY: CLL</p>
<p>PROJECT: INDEPENDENCE HIGH SCHOOL - MASONRY CLEAN & RE-SEAL</p>		<p>27 MAY 21</p>
<p>PROJECT ADDRESS: 636 INDEPENDENCE AVE., PROVO, UT 84601</p> <p>OWNER: Provo City School District</p>		
<p>SHEET DESCRIPTION: REFERENCE IMAGES</p>		<p>SHEET: A202</p>