



MULTIPLE-SITE CARBON MONOXIDE MONITORING
PROVO SCHOOL DISTRICT

PROVIDED BY:



SPECTRUM
ENGINEERS

324 S. State St., Suite 400
Salt Lake City, UT 84111
800-678-7077
801-328-5151
fax: 801-328-5155
www.spectrum-engineers.com

1

2

3

4

5

6

E

D

C

B

A

E

D

C

B

A

SHEET KEYNOTES	
1	EXISTING ADDRESSABLE FIRE ALARM PANEL (FCP).
2	NEW NAC PANEL ADJACENT TO FCP.
3	BLUE STROBE FOR CO NOTIFICATION CIRCUITED TO NEW NAC PANEL.
4	CO DETECTOR LOCATED IN BASEMENT BOILER ROOM.



SPECTRUM
ENGINEERS

324 S. State St., Suite 400
Salt Lake City, UT 84111
801-678-7077
801-328-5151
fax: 801-328-5155
www.spectrum-engineers.com

CONSULTANTS

PROVO
SCHOOL
DISTRICT

MULTI-SITE CO
MONITORING



C:\Users\lara\Documents\20190990 MECH CENTRAL_arawjvzgm.rvt
1/2/2020 4:26:10 PM

A1 CARBON MONOXIDE MONITORING PLAN - FRANKLIN
SCALE: 1/16" = 1'-0"

Mark:	Date:	Description
ISSUE:		
DATE:	01/02/20	

PROJECT NO:	20190990
DRAWN BY:	JFK
CHECKED BY:	JDD
DESIGNED BY:	JDD
RECORD DRAWING DATE:	

SIGNATURE:
© 2012 Spectrum Engineers, Inc.
SHEET TITLE

CARBON MONOXIDE
MONITORING PLAN -
FRANKLIN

FA101

1

2

3

4

5

6

SHEET KEYNOTES


- 1 EXISTING FIRE ALARM PANEL (FCP).
- 2 EXISTING ANNUNCIATOR PANEL.
- 3 EXISTING NAC PANELS.
- 4 BLUE STROBE FOR CO MONITORING CIRCUITED FROM NEAREST NAC PANEL.



CONSULTANTS

PROVO SCHOOL DISTRICT

MULTI-SITE CO MONITORING

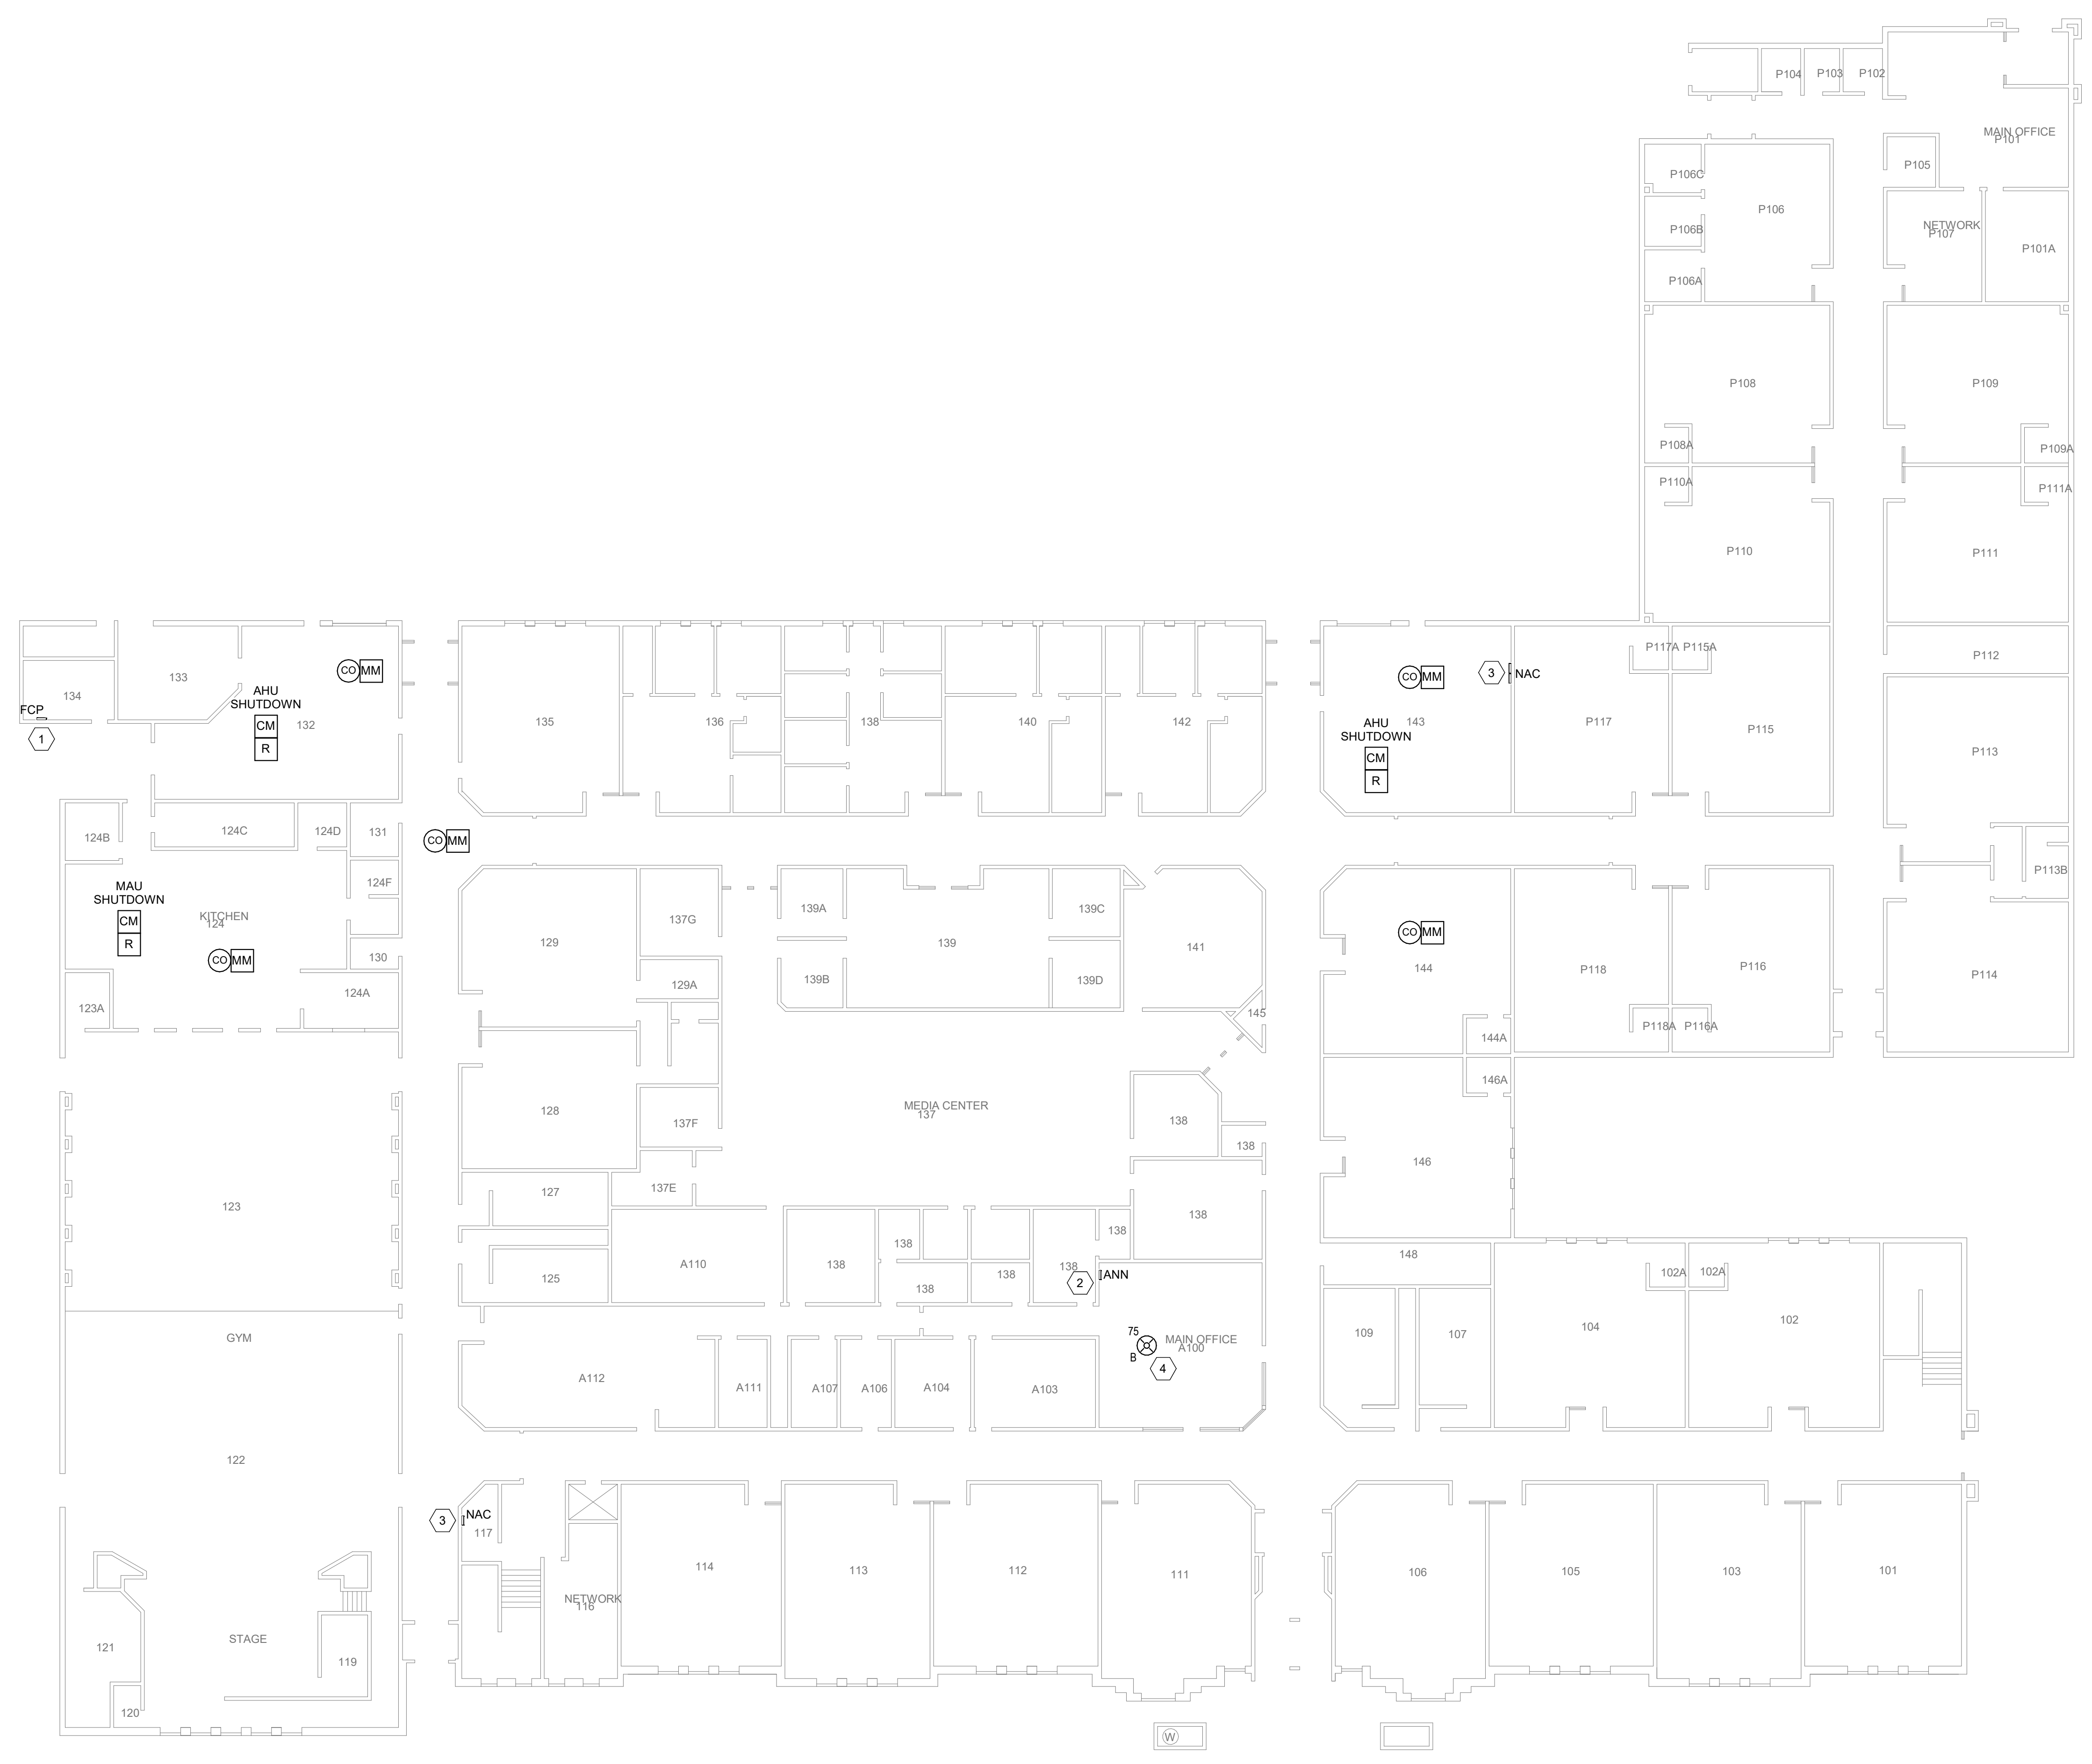

C:\Users\ara\Documents\20190990 MECH CENTRAL_ara\WVZG.rvt 1/2/2020 4:26:10 PM

A1 CARBON MONOXIDE MONITORING PLAN - PROVE PEAKS/SUNRISE
SCALE: 1/16" = 1'-0"

Mark:	Date:	Description
ISSUE:		
DATE:	01/02/20	

PROJECT NO:	20190990
DRAWN BY:	JFK
CHECKED BY:	JDD
DESIGNED BY:	JDD
RECORD DRAWING DATE:	

SIGNATURE:
© 2012 Spectrum Engineers, Inc.

SHEET TITLE
CARBON MONOXIDE MONITORING PLAN - PROVE PEAKS/SUNRISE

FA102

1 2 3 4 5 6

E

D

C

B

A

SHEET KEYNOTES	
1	EXISTING ADDRESSABLE FIRE ALARM PANEL (FCP).
2	NEW NAC PANEL ADJACENT TO FCP.
3	BLUE STROBE FOR CO NOTIFICATION CIRCUITED TO NEW NAC PANEL.



SPECTRUM ENGINEERS
 324 S. State St., Suite 400
 Salt Lake City, UT 84111
 800-678-7077
 801-328-5151
 fax: 801-328-5155
 www.spectrum-engineers.com

CONSULTANTS

PROVO SCHOOL DISTRICT

MULTI-SITE CO MONITORING



Mark:	Date:	Description
ISSUE:		
DATE:	01/02/20	
PROJECT NO:	20190990	
DRAWN BY:	JFK	
CHECKED BY:	JDD	
DESIGNED BY:	JDD	
RECORD DRAWING DATE:		
SIGNATURE:		
© 2012 Spectrum Engineers, Inc.		
SHEET TITLE		
CARBON MONOXIDE MONITORING PLAN - WESTRIDGE		

A1 CARBON MONOXIDE MONITORING PLAN - WESTRIDGE
 SCALE: 1/16" = 1'-0"

FA103

1 2 3 4 5 6

C:\Users\ara\Documents\20190990 MECH CENTRAL_ara\MWZG.rvt
1/2/2020 4:26:11 PM

1 2 3 4 5 6

E
D
C
B
A

SHEET KEYNOTES

- EXISTING ADDRESSABLE FIRE ALARM PANEL (FCP).
- NEW NAC PANEL ADJACENT TO FCP.
- BLUE STROBE FOR CO NOTIFICATION CIRCUITED TO NEW NAC PANEL.



CONSULTANTS

PROVO SCHOOL DISTRICT

MULTI-SITE CO MONITORING



Mark:	Date:	Description
ISSUE:		
DATE:	01/02/20	
PROJECT NO:	20190990	
DRAWN BY:	JFK	
CHECKED BY:	JDD	
DESIGNED BY:	JDD	
RECORD DRAWING DATE:		
SIGNATURE:		
© 2012 Spectrum Engineers, Inc.		
SHEET TITLE		

CARBON MONOXIDE MONITORING PLAN - CANYON CREST

FA104

1 2 3 4 5 6

A1 CARBON MONOXIDE MONITORING PLAN - CANYON CREST
SCALE: 1/16" = 1'-0"

C:\Users\ara\Documents\20190990 MECH CENTRAL_ara\WVZG.rvt
1/2/2020 4:26:11 PM

1

2

3

4

5

6

E

D

C

B

A

E

D

C

B

A

SHEET KEYNOTES

- EXISTING FIRE ALARM PANEL (FCP).
- EXISTING NAC PANELS.
- BLUE STROBE FOR CO MONITORING CIRCUITED FROM NEAREST NAC PANEL.



SPECTRUM ENGINEERS
 324 S. State St., Suite 400
 Salt Lake City, UT 84111
 801-678-7077
 801-328-5151
 fax: 801-328-5155
 www.spectrum-engineers.com

CONSULTANTS

PROVO SCHOOL DISTRICT

MULTI-SITE CO MONITORING



C:\Users\ara\Documents\20190990 MECH CENTRAL_ara\MWZG.rvt
 1/2/2020 4:26:11 PM

A1 CARBON MONOXIDE MONITORING PLAN - INDEPENDENCE
 SCALE: 1/16" = 1'-0"

Mark:	Date:	Description
ISSUE:		
DATE:	01/02/20	

PROJECT NO:	20190990
DRAWN BY:	JFK
CHECKED BY:	JDD
DESIGNED BY:	JDD
RECORD DRAWING DATE:	

SIGNATURE:
 © 2012 Spectrum Engineers, Inc.

SHEET TITLE
CARBON MONOXIDE MONITORING PLAN - INDEPENDENCE

FA105

1

2

3

4

5

6

1 2 3 4 5 6

E
D
C
B
A

SHEET KEYNOTES

- EXISTING FIRE ALARM PANEL (FCP).
- EXISTING NAC PANELS.
- BLUE STROBE FOR CO MONITORING CIRCUITED FROM NEAREST NAC PANEL.



CONSULTANTS

PROVO SCHOOL DISTRICT

MULTI-SITE CO MONITORING



C:\Users\ara\Documents\20190990 MECH CENTRAL_ara\WVZG.rvt
1/2/2020 4:26:11 PM

A1 CARBON MONOXIDE MONITORING PLAN - DIXON
 SCALE: 1/16" = 1'-0"

1 2 3 4 5 6

Mark:	Date:	Description
ISSUE:		
DATE:	01/02/20	
PROJECT NO:	20190990	
DRAWN BY:	JFK	
CHECKED BY:	JDD	
DESIGNED BY:	JDD	
RECORD DRAWING DATE:		
SIGNATURE:		
© 2012 Spectrum Engineers, Inc.		
SHEET TITLE		
CARBON MONOXIDE MONITORING PLAN - DIXON		

FA106

1 2 3 4 5 6

E
D
C
B
A

SHEET KEYNOTES	
1	EXISTING FIRE ALARM PANEL (FCP).
2	BLUE STROBE FOR CO NOTIFICATION CIRCUIT FROM EXISTING FCP.




**SPECTRUM
ENGINEERS**
324 S. State St., Suite 400
Salt Lake City, UT 84111
800-676-7077
801-328-5151
fax: 801-328-5155
www.spectrum-engineers.com

CONSULTANTS

PROVO
SCHOOL
DISTRICT

MULTI-SITE CO
MONITORING

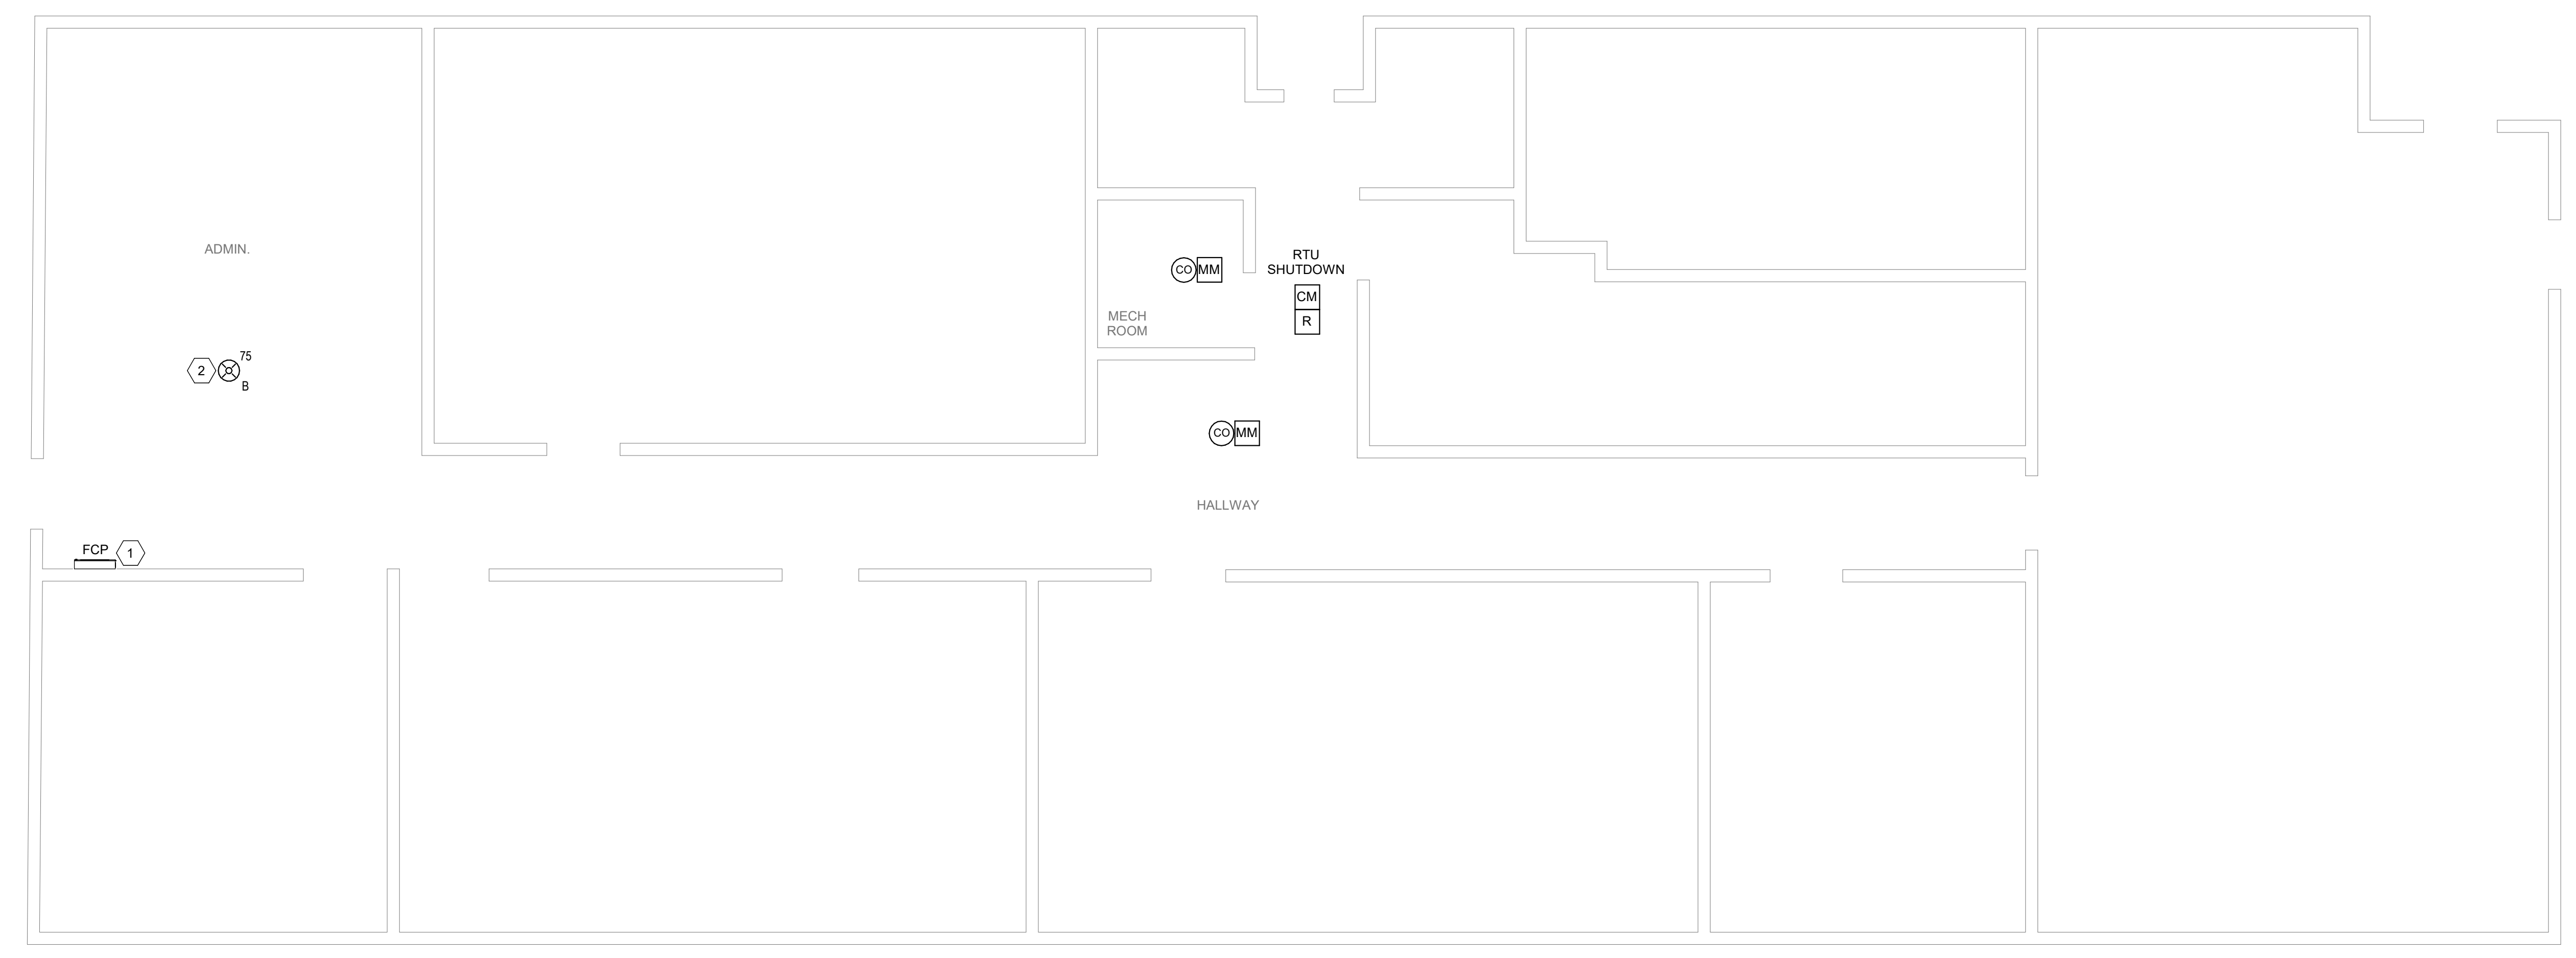

Mark	Date	Description

ISSUE:
DATE: 01/02/20

PROJECT NO: 20190990
DRAWN BY: JFK
CHECKED BY: JDD
DESIGNED BY: JDD

RECORD DRAWING DATE:

SIGNATURE:
© 2012 Spectrum Engineers, Inc.

SHEET TITLE
**CARBON MONOXIDE
MONITORING PLAN -
EAST BAY POST HIGH**

A1 CARBON MONOXIDE MONITORING PLAN - EAST BAY POST HIGH
SCALE: 1/4" = 1'-0"

FA107

1 2 3 4 5 6

C:\Users\ara\Documents\20190990 MECH CENTRAL_ara\MWZG.rvt
1/2/2020 4:26:11 PM

1

2

3

4

5

6

E

D

C

B

A

E

D

C

B

A

SHEET KEYNOTES	
1	EXISTING ADDRESSABLE FIRE ALARM PANEL (FCP)
2	BLUE STROBE FOR CO NOTIFICATION CIRCUIT FROM EXISTING FCP.



SPECTRUM
ENGINEERS

324 S. State St., Suite 400
Salt Lake City, UT 84111
800-678-7077
801-328-5151
fax: 801-328-5155
www.spectrum-engineers.com

CONSULTANTS

PROVO
SCHOOL
DISTRICT


MULTI-SITE CO
MONITORING

Mark:	Date:	Description
ISSUE:		
DATE:	01/02/20	
PROJECT NO:	20190990	
DRAWN BY:	Author	
CHECKED BY:	Checker	
DESIGNED BY:	Designer	
RECORD DRAWING DATE:		

SIGNATURE:
© 2012 Spectrum Engineers, Inc.

SHEET TITLE
CARBON MONOXIDE
MONITORING PLAN -
AMELIA EARHART

FA108

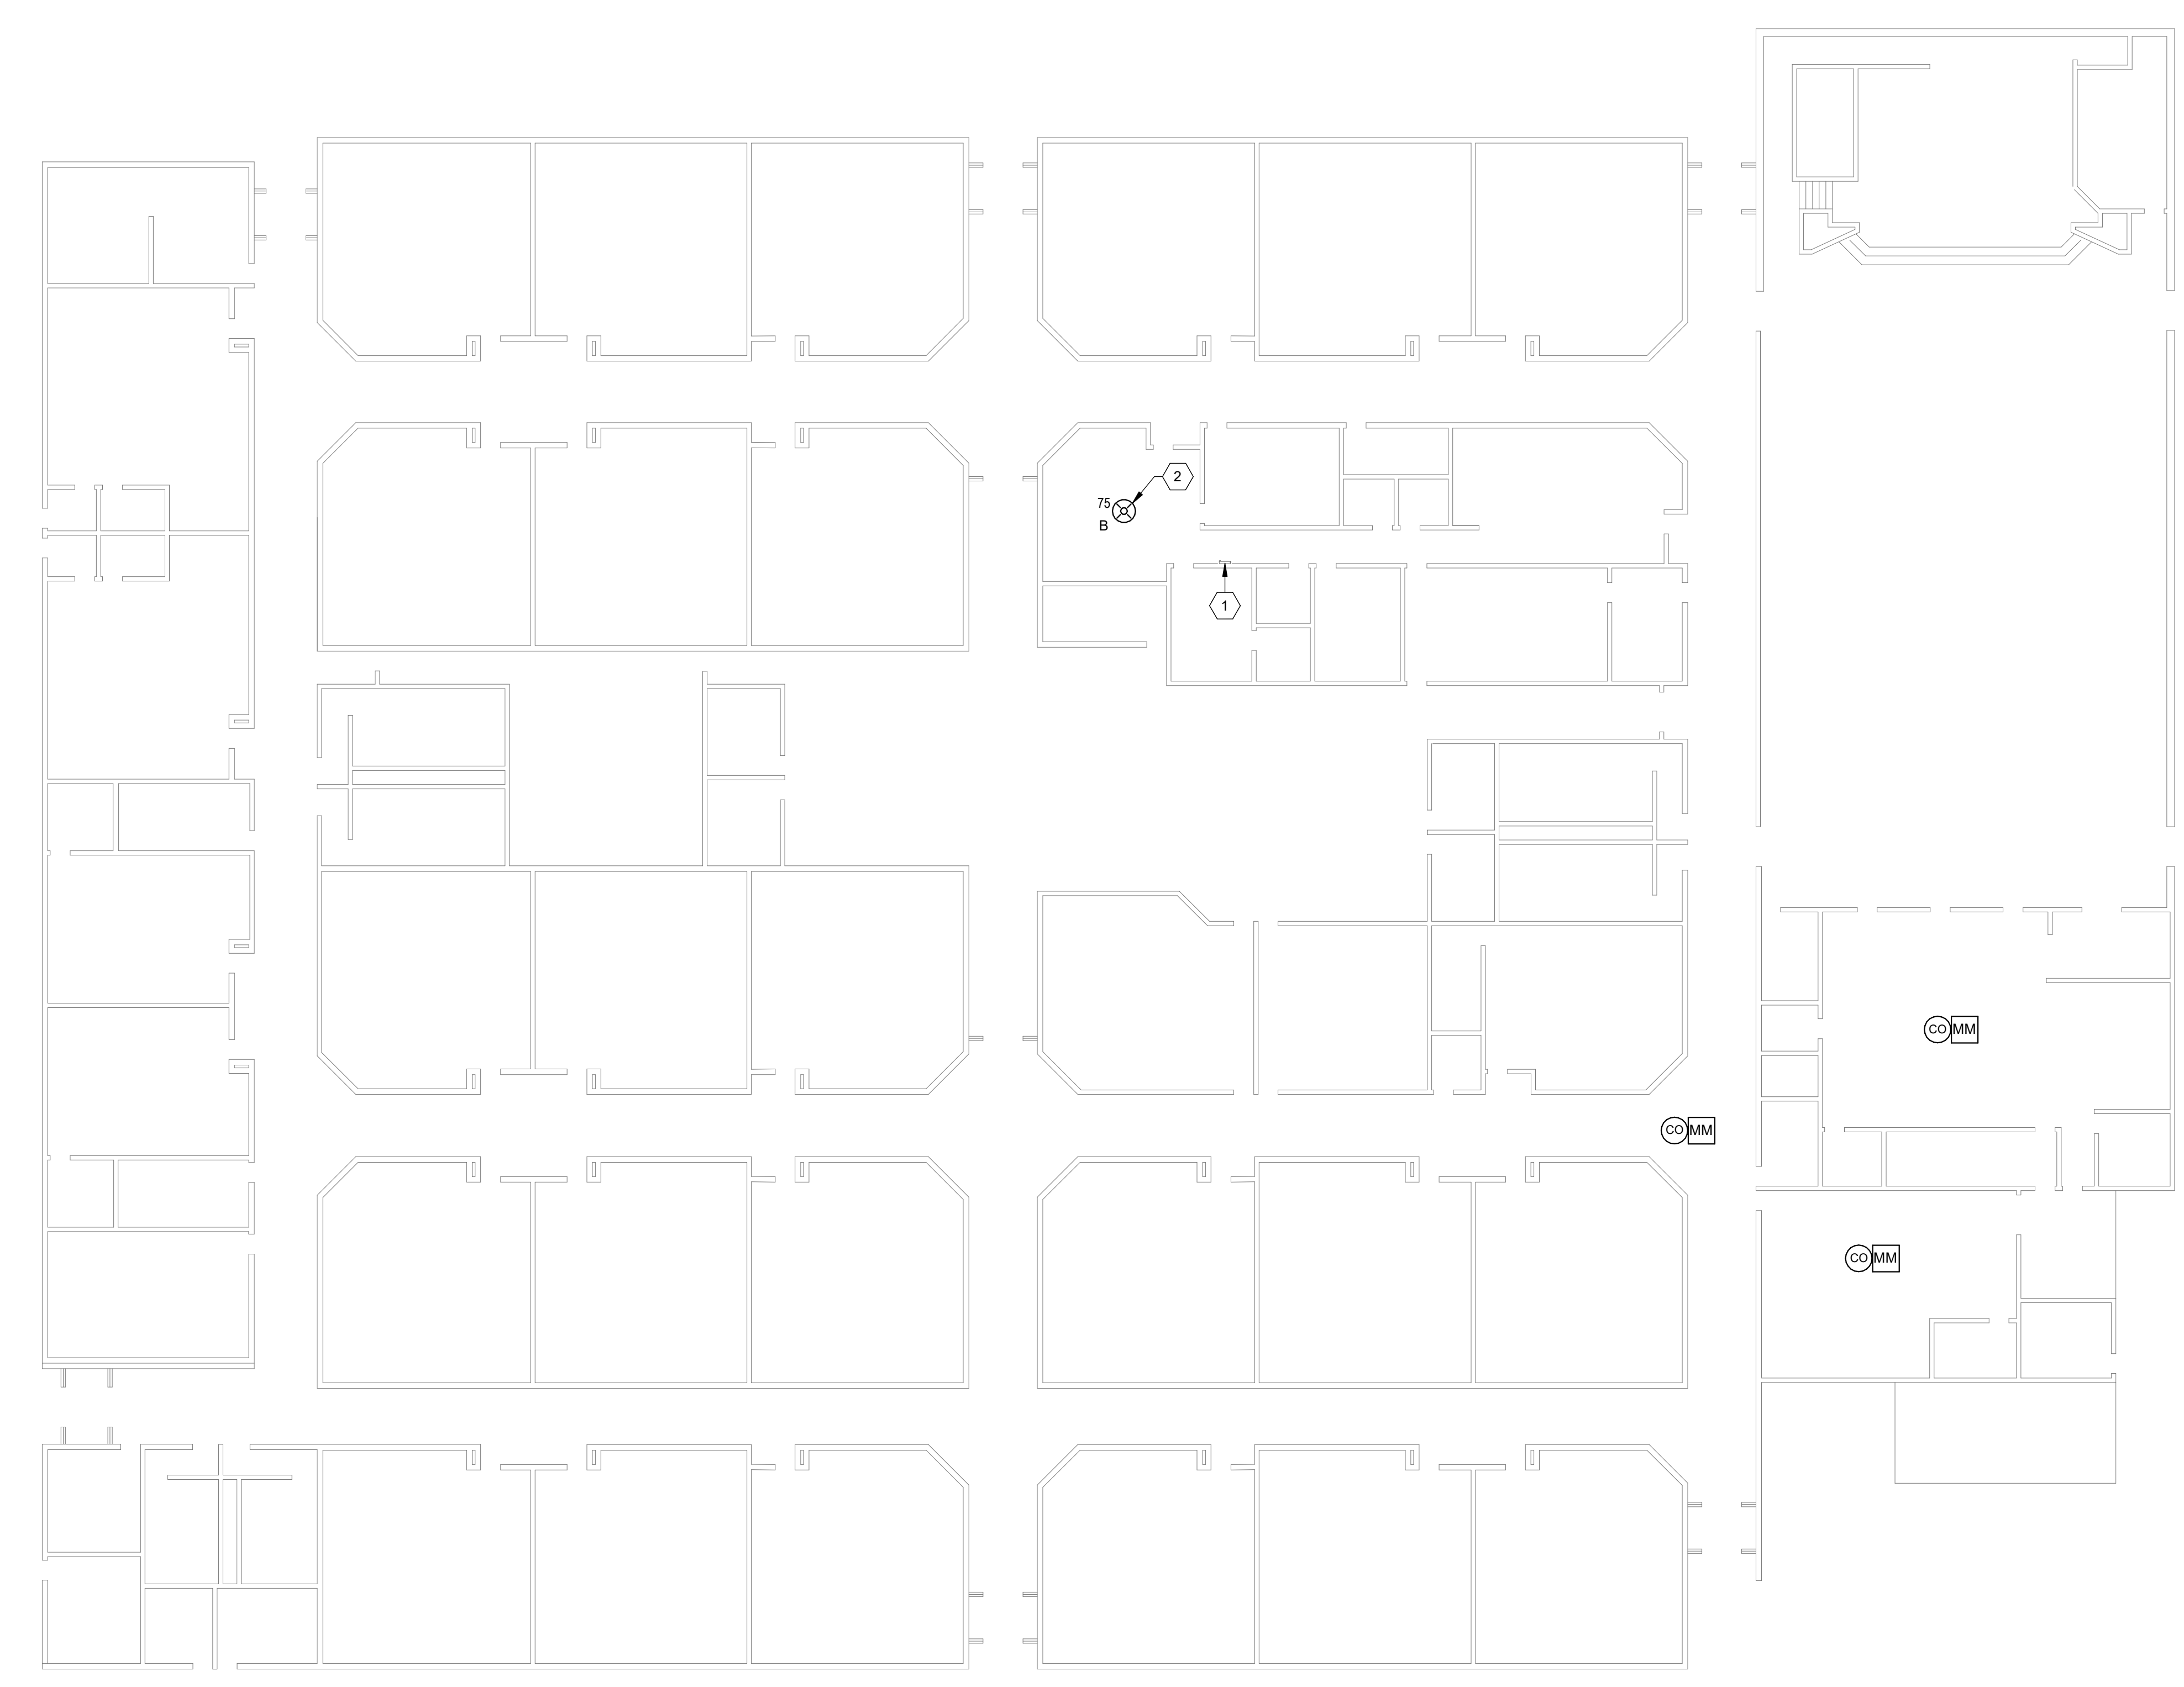

C:\Users\ara\Documents\20190990 MECH CENTRAL_ara\MWZG.rvt
1/2/2020 4:26:11 PM

A1 CARBON MONOXIDE MONITORING PLAN - AMELIA EARHART
SCALE: 1/16" = 1'-0"

1

2

3

4

5

6

1

2

3

4

5

6

SHEET KEYNOTES	
1	EXISTING ADDRESSABLE FIRE ALARM PANEL (FCP).
2	BLUE STROBE FOR CO NOTIFICATION CIRCUIT FROM EXISTING FCP.




SPECTRUM ENGINEERS
 324 S. State St., Suite 400
 Salt Lake City, UT 84111
 800-678-7077
 801-328-5151
 fax: 801-328-5155
 www.spectrum-engineers.com

CONSULTANTS

PROVO SCHOOL DISTRICT

MULTI-SITE CO MONITORING

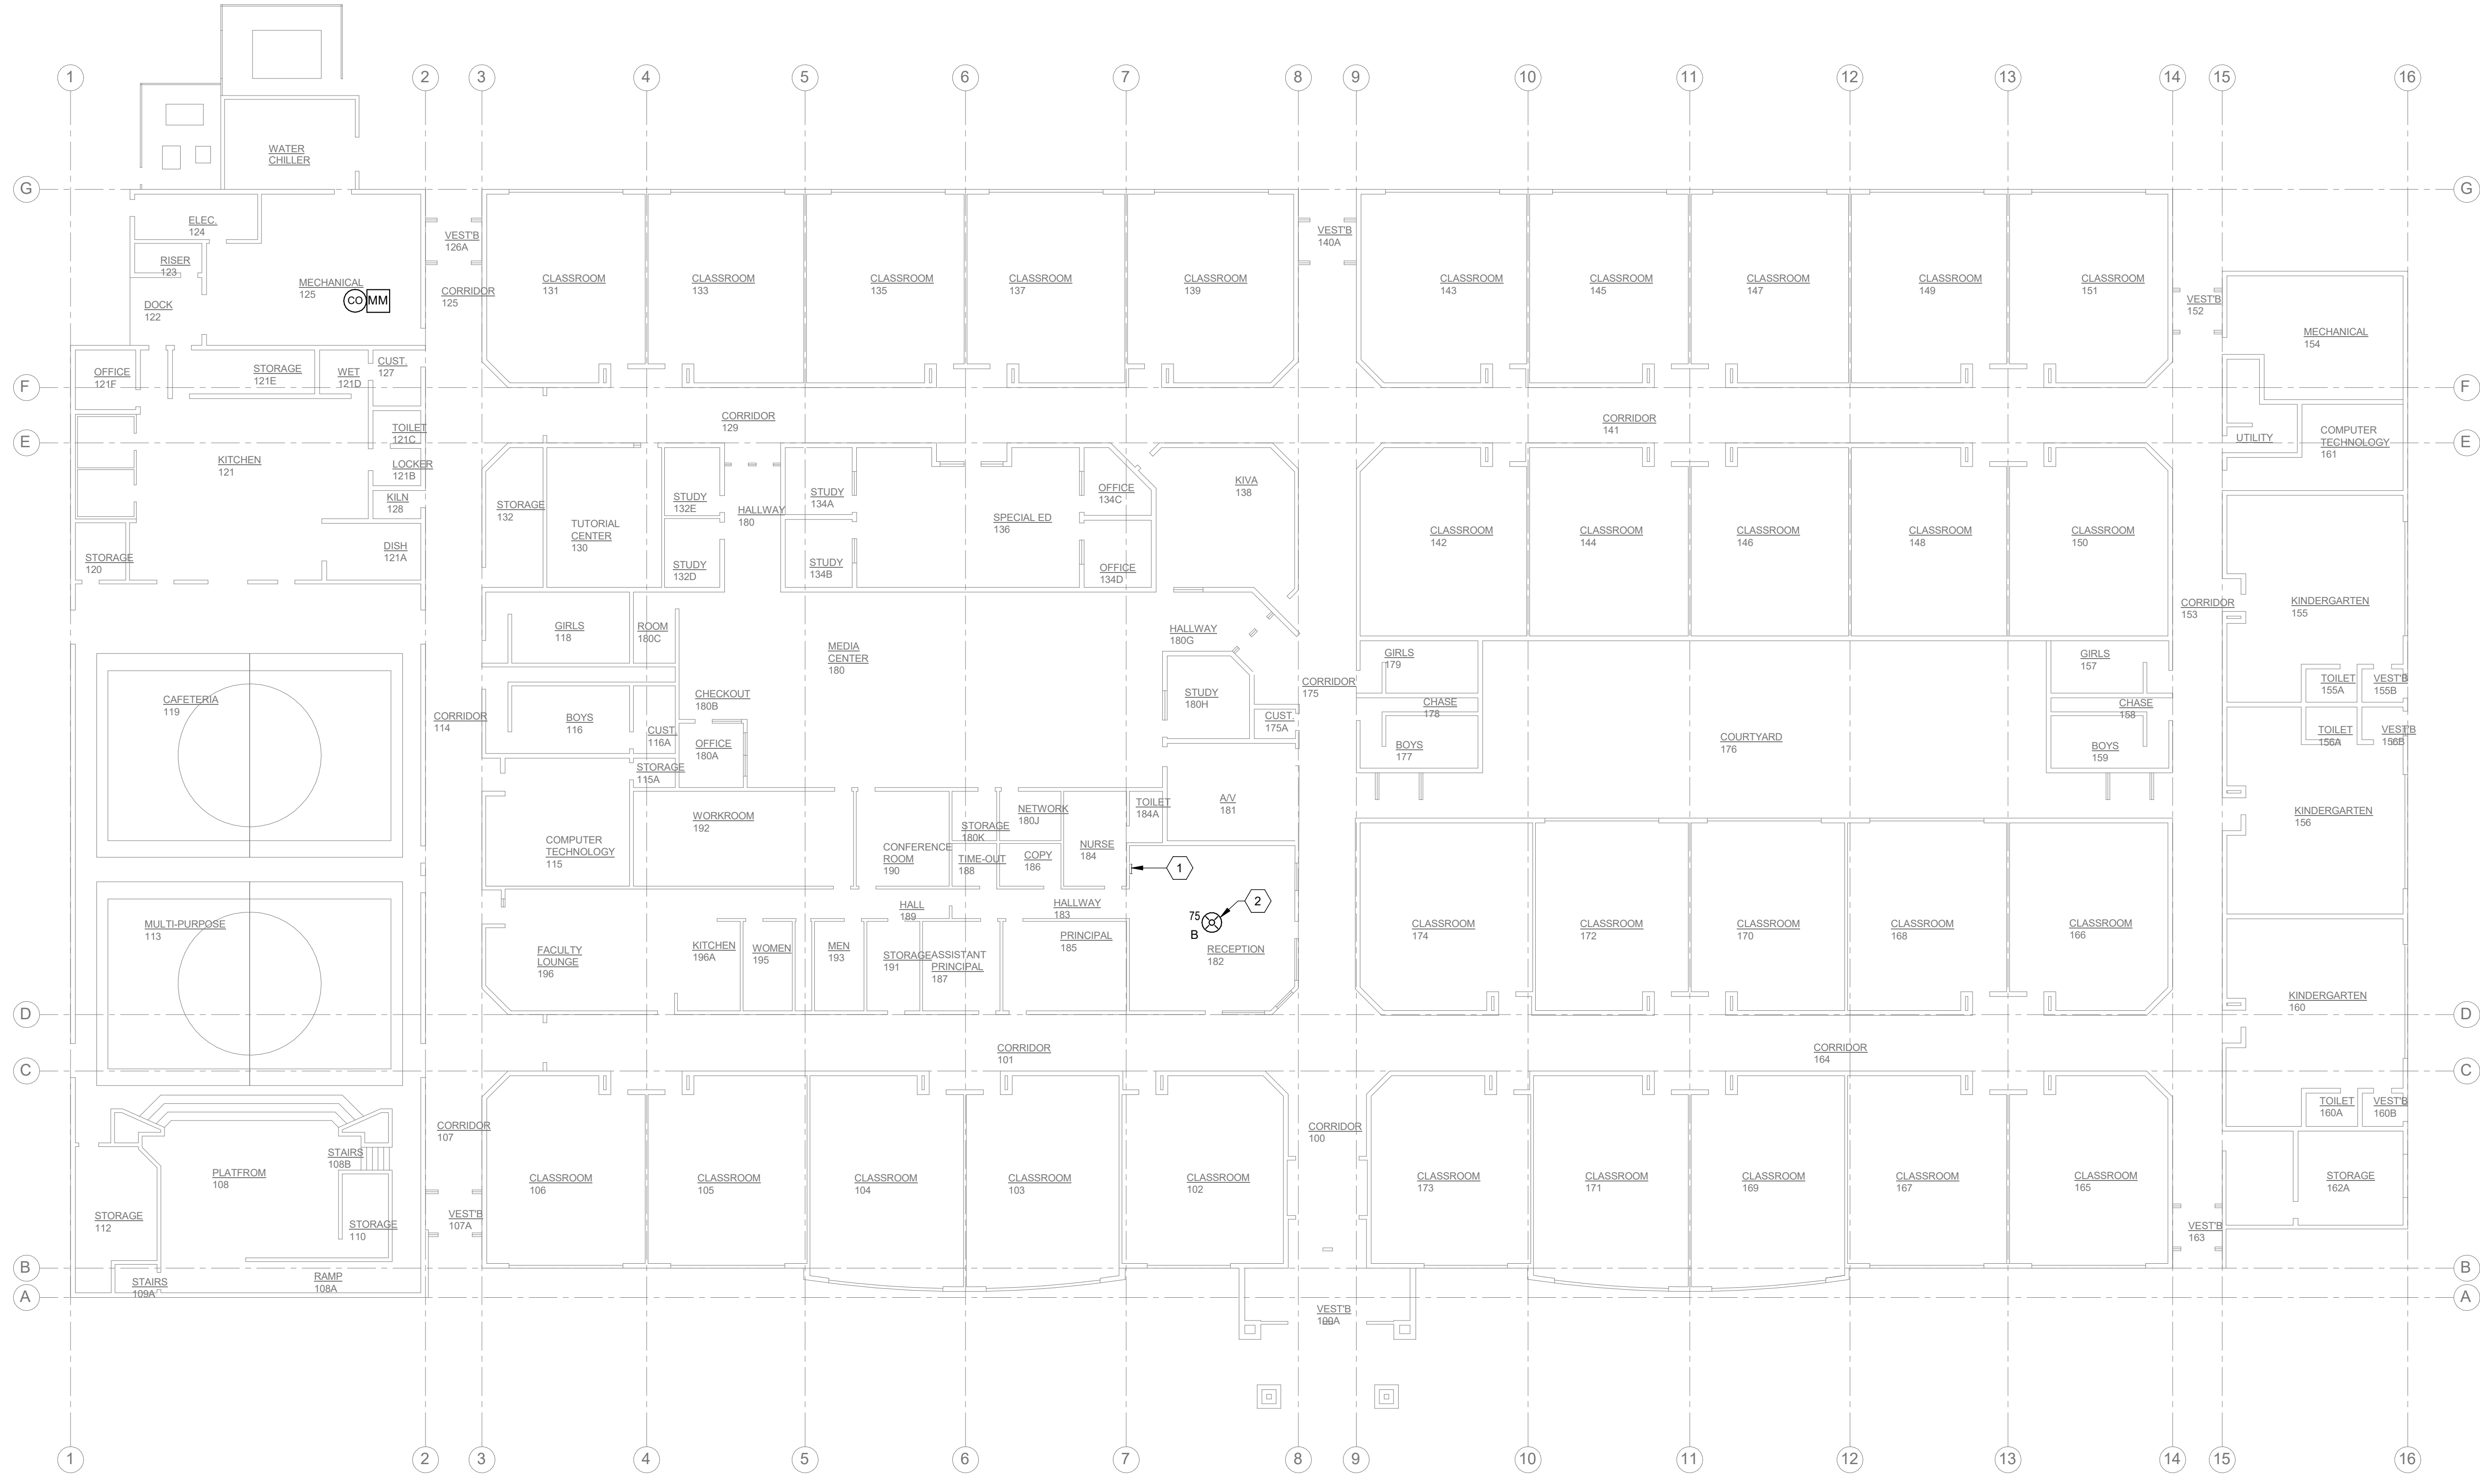

1

2

3

4

5

6

A1 CARBON MONOXIDE MONITORING PLAN - LAKEVIEW
 SCALE: 1/16" = 1'-0"

Mark:	Date:	Description:
ISSUE:		
DATE:	01/02/20	
PROJECT NO:	20190990	
DRAWN BY:	Author	
CHECKED BY:	Checker	
DESIGNED BY:	Designer	
RECORD DRAWING DATE:		

SIGNATURE:
 © 2012 Spectrum Engineers, Inc.
 SHEET TITLE
CARBON MONOXIDE MONITORING PLAN - LAKEVIEW

FA109

C:\Users\ara\Documents\20190990 MECH CENTRAL_ara\WVZG.rvt
 1/2/2020 4:26:11 PM

1 2 3 4 5 6

E

D

C

B

A



SHEET KEYNOTES	
1	EXISTING ADDRESSABLE FIRE ALARM PANEL (FCP).
2	BLUE STROBE FOR CO NOTIFICATION CIRCUIT FROM EXISTING FCP.



CONSULTANTS

PROVO SCHOOL DISTRICT

MULTI-SITE CO MONITORING

Mark:	Date:	Description
ISSUE:		
DATE:	01/02/20	
PROJECT NO:	20190990	
DRAWN BY:	Author	
CHECKED BY:	Checker	
DESIGNED BY:	Designer	
RECORD DRAWING DATE:		

SIGNATURE:
© 2012 Spectrum Engineers, Inc.

SHEET TITLE
CARBON MONOXIDE MONITORING PLAN - SPRING CREEK ELEMENTARY

FA110

1 2 3 4 5 6

C:\Users\ara\Documents\20190990 MECH CENTRAL_ara\WVZG.rvt
1/2/2020 4:26:12 PM

1 2 3 4 5 6

SHEET KEYNOTES

- EXISTING ADDRESSABLE FIRE ALARM PANEL (FCP).
- BLUE STROBE FOR CO NOTIFICATION CIRCUIT FROM EXISTING FCP.



CONSULTANTS


PROVO SCHOOL DISTRICT

MULTI-SITE CO MONITORING

Mark:	Date:	Description
ISSUE:		
DATE:	01/02/20	
PROJECT NO:	20190990	
DRAWN BY:	Author	
CHECKED BY:	Checker	
DESIGNED BY:	Designer	
RECORD DRAWING DATE:		

SIGNATURE:
 © 2012 Spectrum Engineers, Inc.
 SHEET TITLE
CARBON MONOXIDE MONITORING PLAN - TIMPANOGOS

FA111

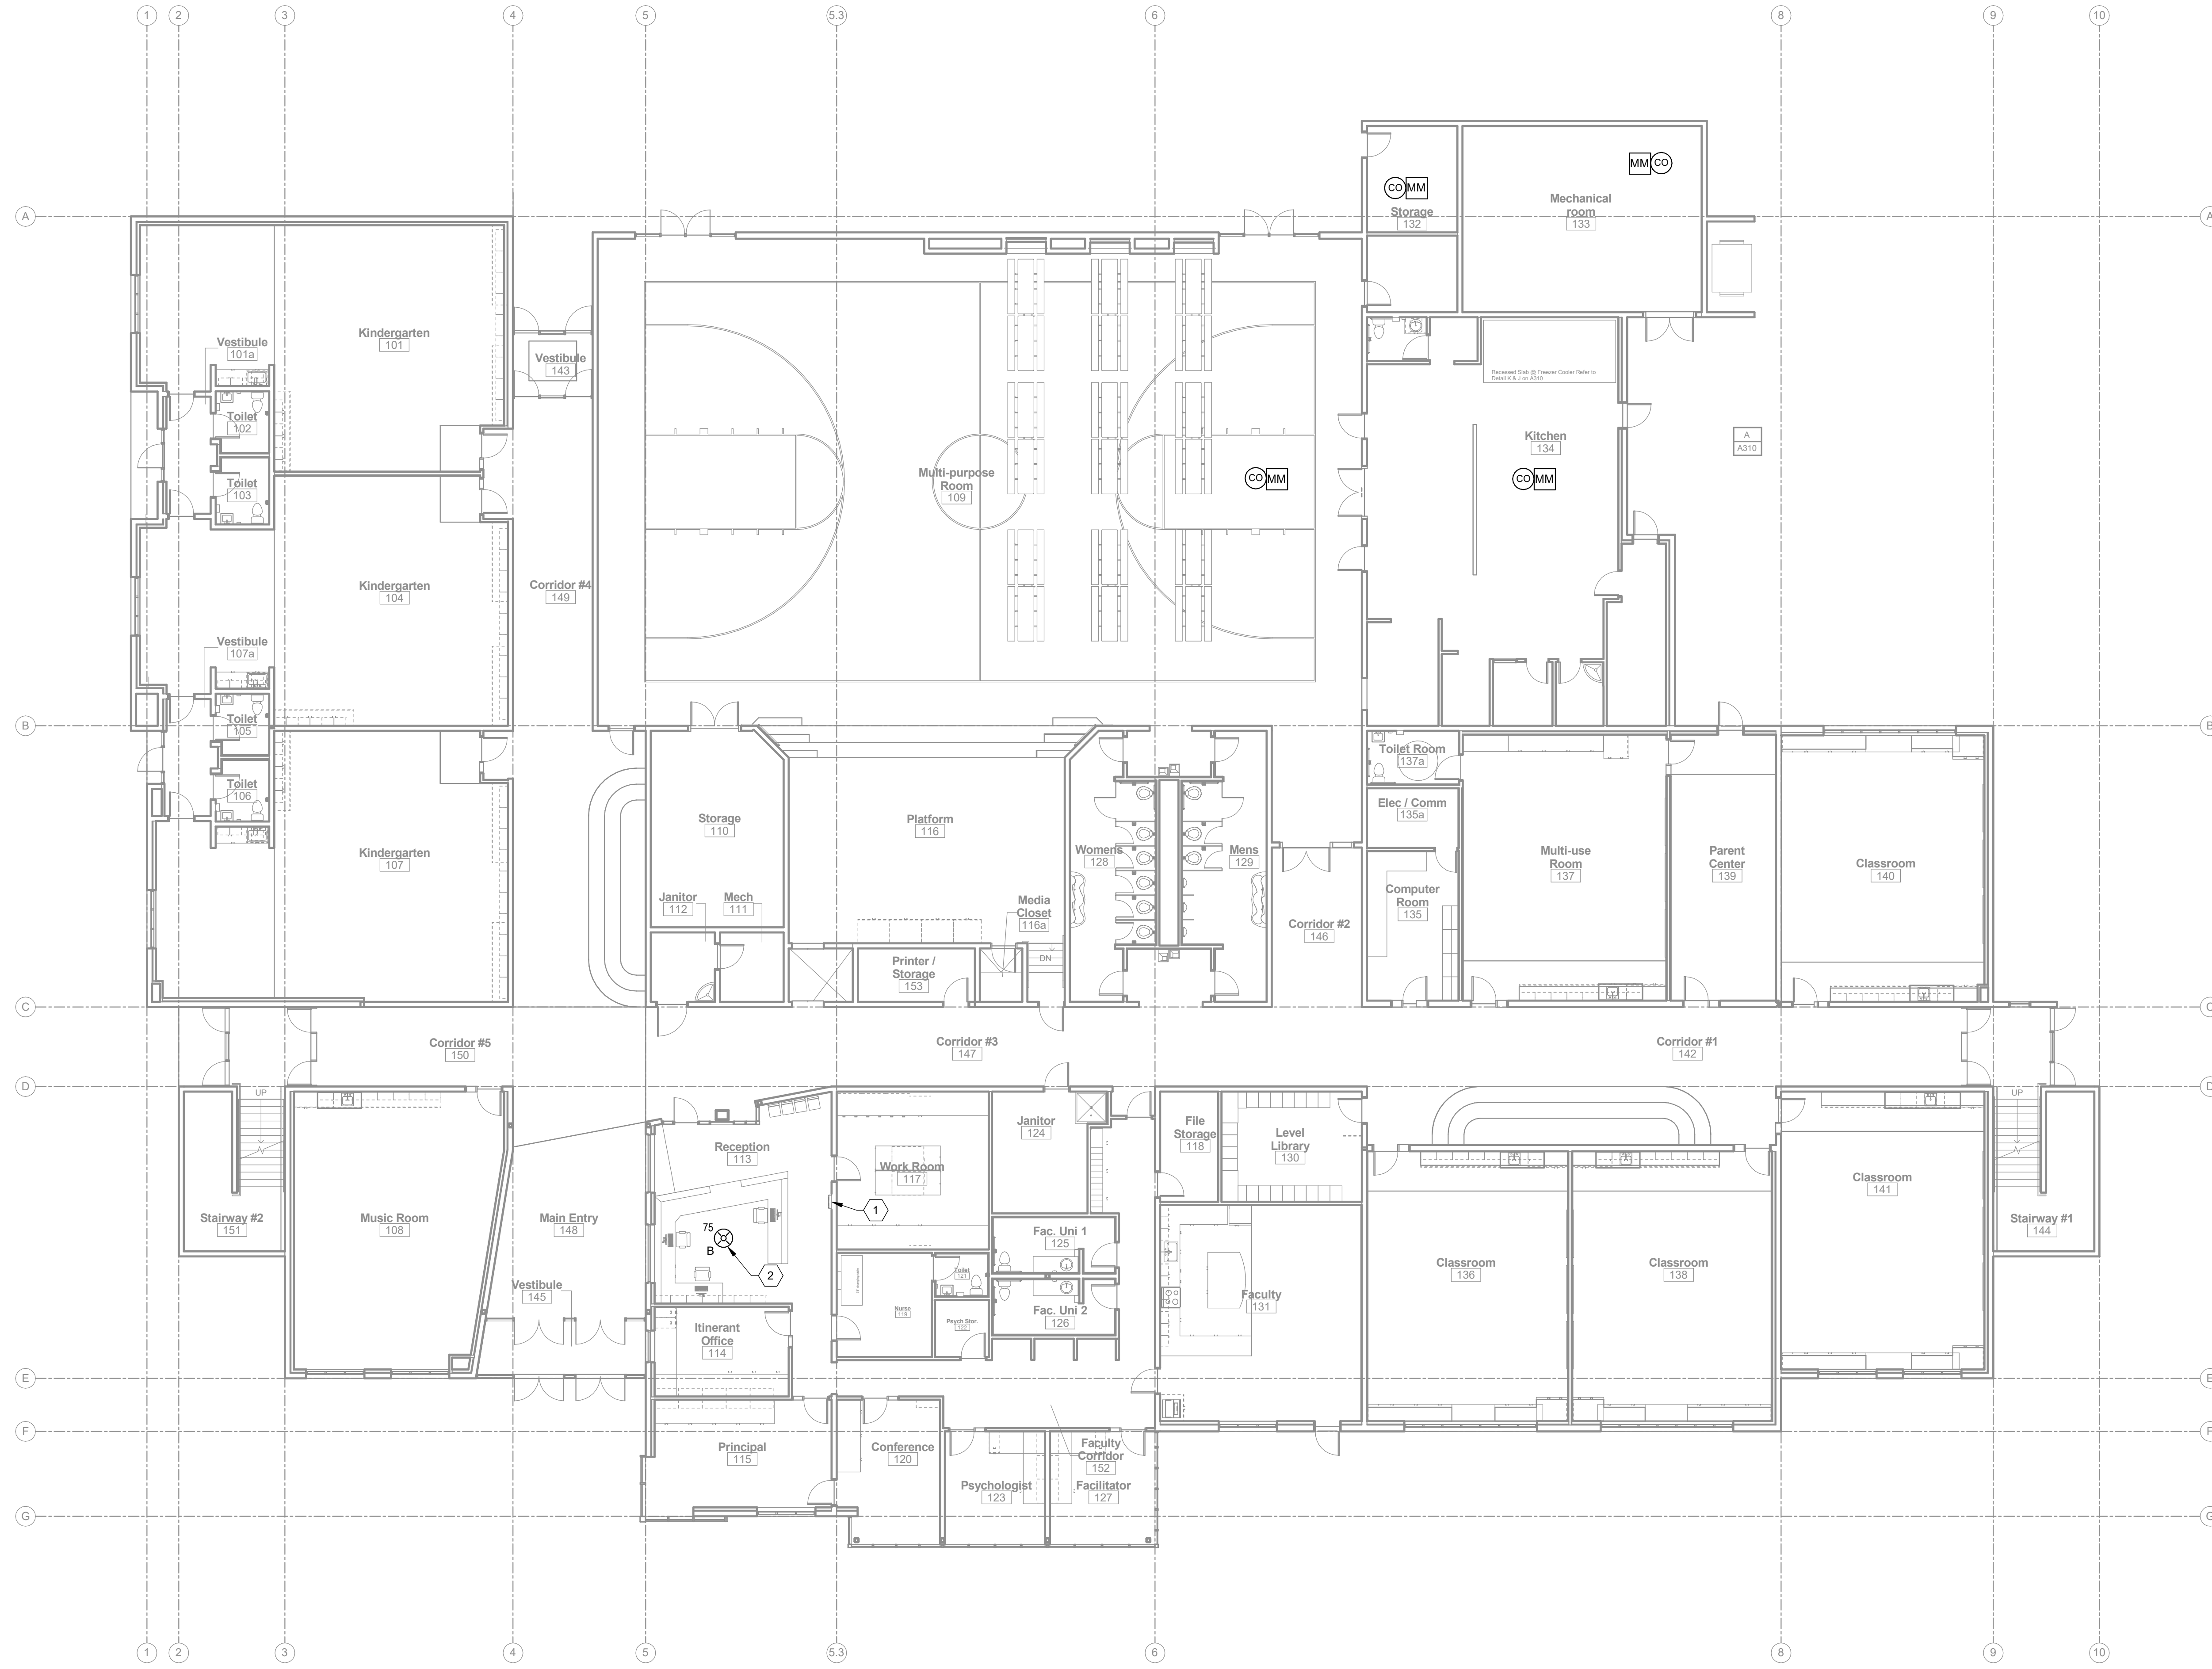

A1 CARBON MONOXIDE MONITORING PLAN - TIMPANOGOS
 SCALE: 3/32" = 1'-0"

C:\Users\ara\Documents\20190990 MECH CENTRAL_ara\WVZG.rvt
 1/2/2020 4:26:12 PM

1 2 3 4 5 6

SHEET KEYNOTES

- 1 ADD ALTERNATE: PROVIDE CENTRAL GAS ISOLATION VALVE FOR GAS MAIN SERVING GAS STOVES IN CLASSROOM. LOCATE NEW ISOLATION VALVE AT APPROXIMATELY 6' AFF NEXT TO CABINETS IN FRONT OF CLASSROOM (COORDINATE FINAL LOCATION WITH SCHOOL DISTRICT). FIELD VERIFY GAS MAIN LOCATION. FOR BIDDING PURPOSES, ASSUME 3/4" SCHEDULE 40 BLACK IRON STEEL WITH THREADED FITTINGS. PROVIDE 3/4" BALL VALVE RATED FOR GAS SERVICE. APPROXIMATE PIPING LENGTH: 40'.
- 2 EXISTING ADDRESSABLE FIRE ALARM PANEL (FCP).
- 3 BLUE STROBE FOR CO NOTIFICATION CIRCUIT FROM EXISTING FCP.




SPECTRUM ENGINEERS
 324 S. State St., Suite 400
 Salt Lake City, UT 84111
 800-678-7077
 801-328-5151
 fax: 801-328-5155
 www.spectrum-engineers.com

CONSULTANTS

PROVO SCHOOL DISTRICT

MULTI-SITE CO MONITORING

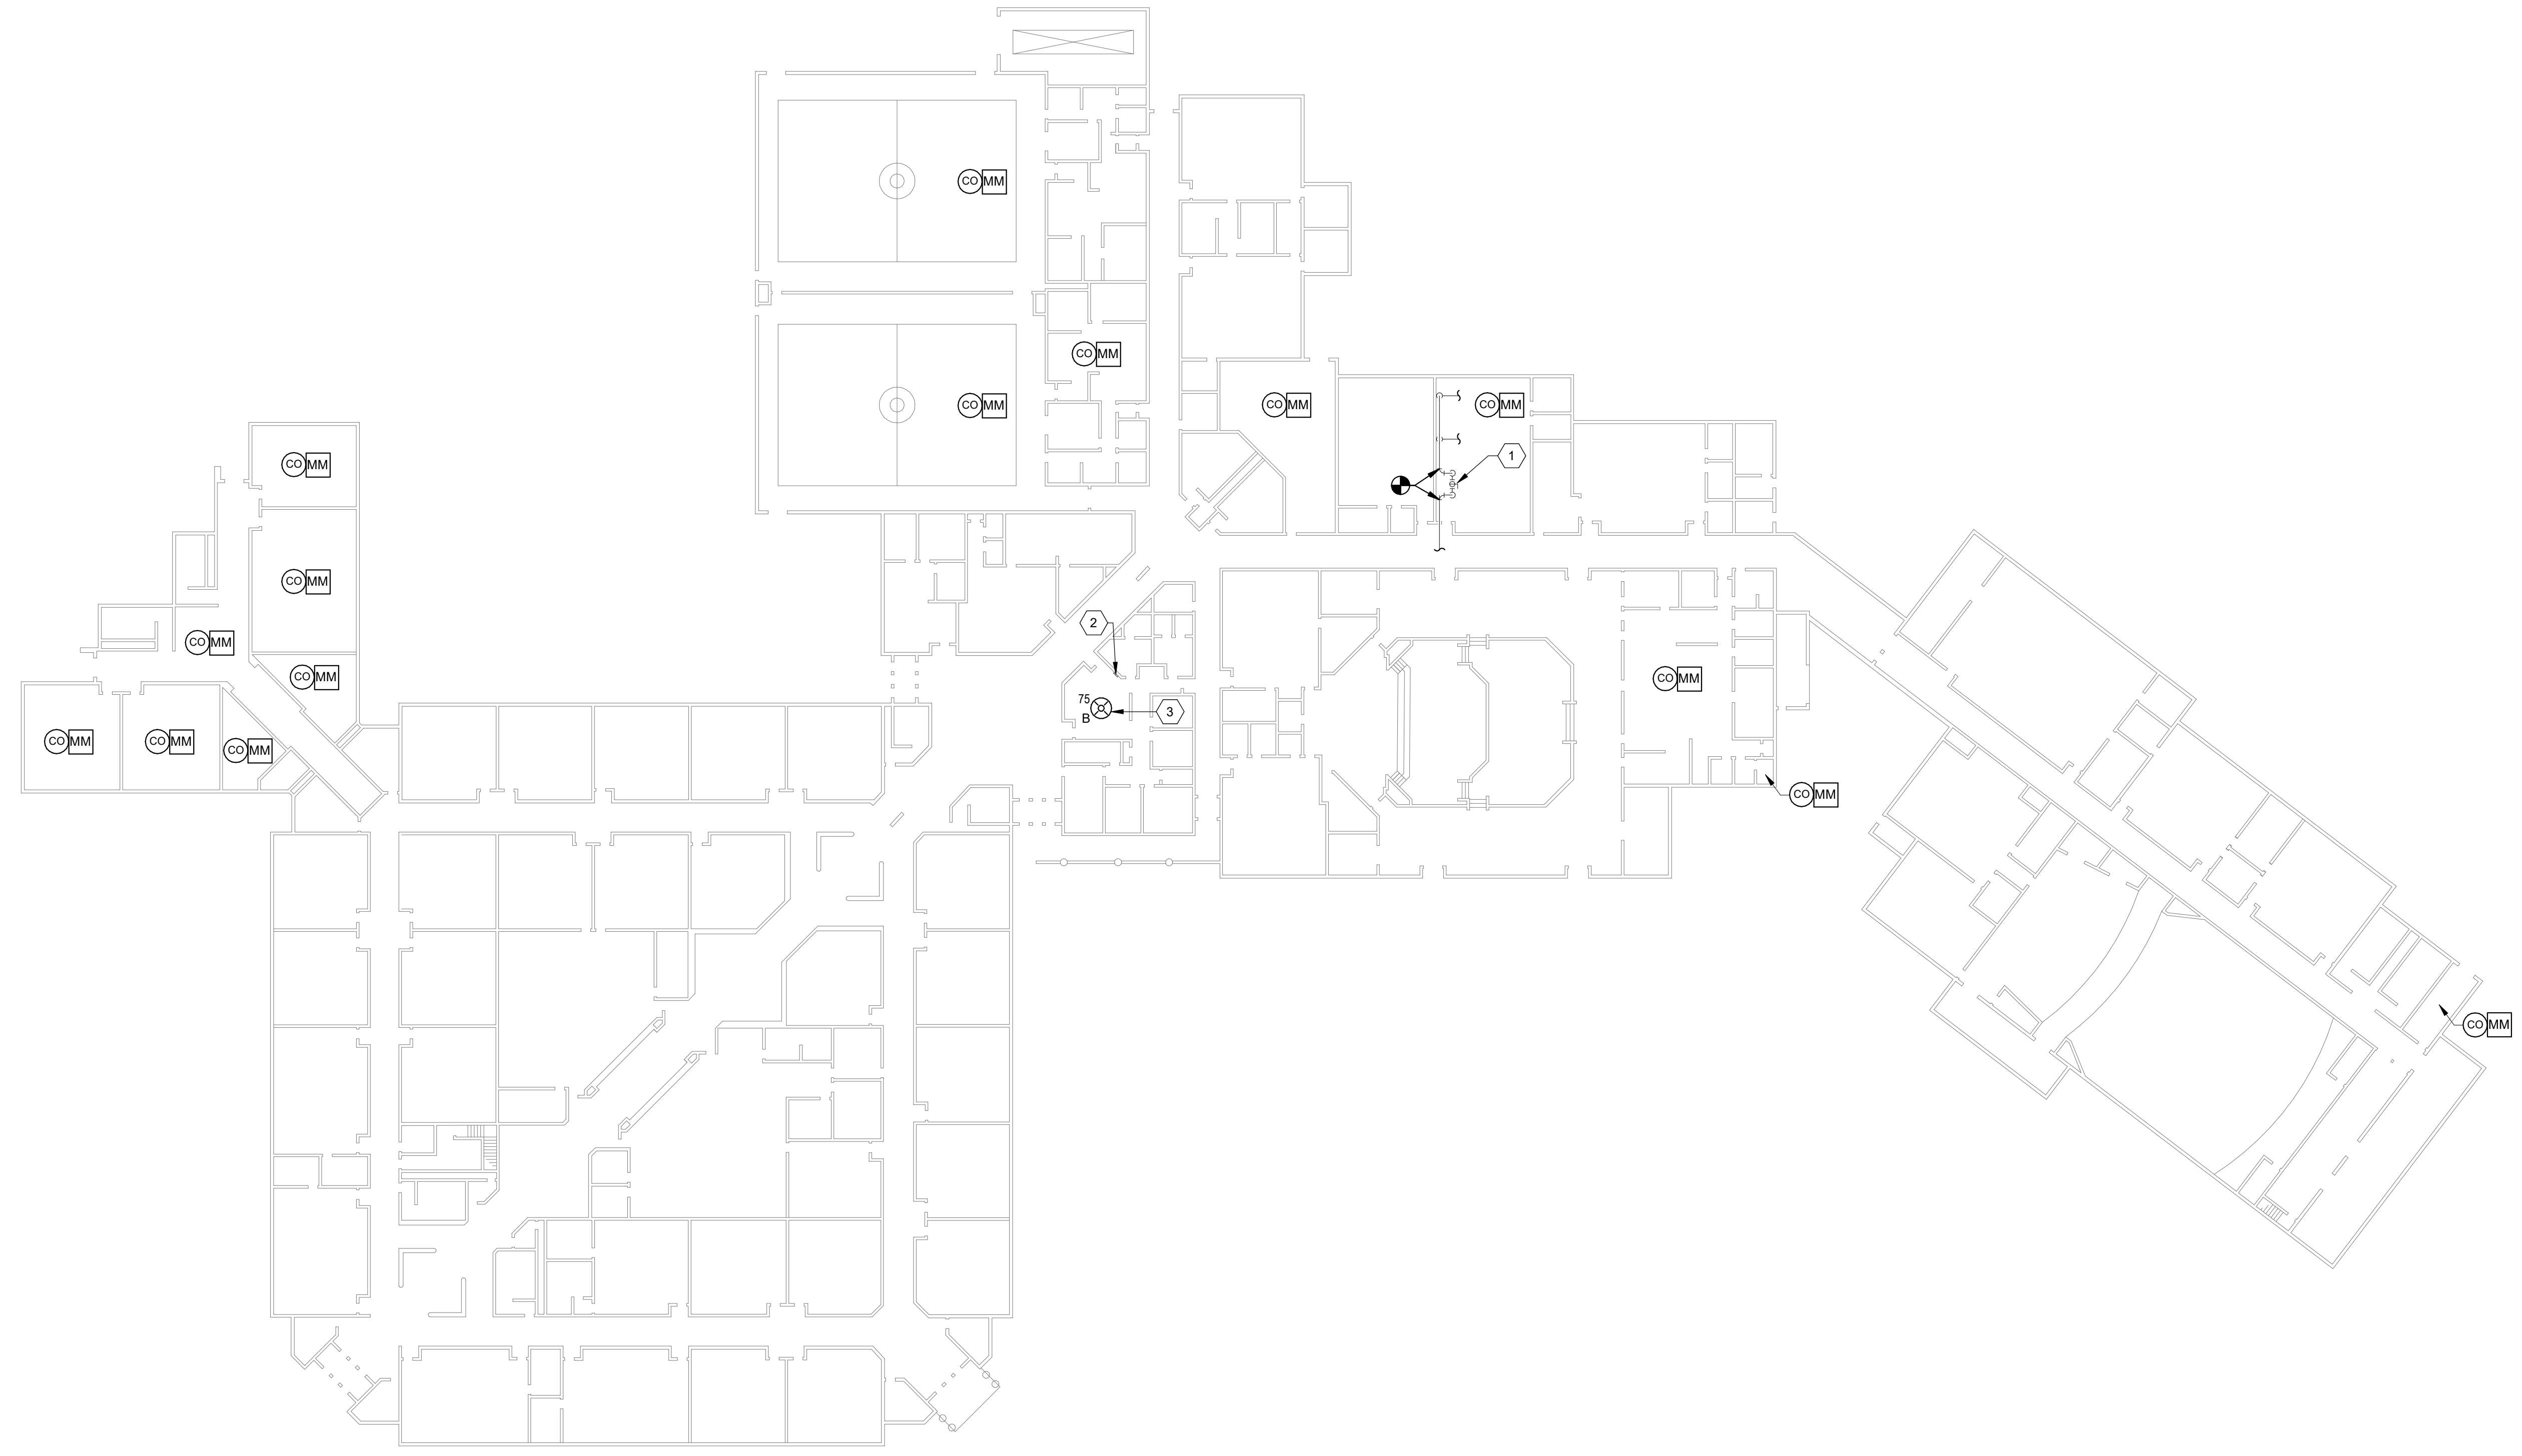

Mark:	Date:	Description
ISSUE:		
DATE:	01/02/20	

PROJECT NO:	20190990
DRAWN BY:	Author
CHECKED BY:	Checker
DESIGNED BY:	Designer
RECORD DRAWING DATE:	

SIGNATURE:
 © 2012 Spectrum Engineers, Inc.

SHEET TITLE
 CARBON MONOXIDE MONITORING PLAN - CENTENNIAL

FA112

C:\Users\ara\Documents\20190990 MECH CENTRAL_ara\WVZG.rvt
 1/2/2020 4:26:12 PM

1

2

3

4

5

6

E

D

C

B

A

E

D

C

B

A

SHEET KEYNOTES

- EXISTING ADDRESSABLE FIRE ALARM PANEL (FCP).
- BLUE STROBE FOR CO NOTIFICATION CIRCUITED TO NEW NAC PANEL.
- BLUE STROBE FOR CO NOTIFICATION CIRCUIT FROM EXISTING FCP.




SPECTRUM ENGINEERS

324 S. State St., Suite 400
 Salt Lake City, UT 84111
 800-678-7077
 801-328-5151
 fax: 801-328-5155
 www.spectrum-engineers.com

CONSULTANTS

PROVO SCHOOL DISTRICT

MULTI-SITE CO MONITORING

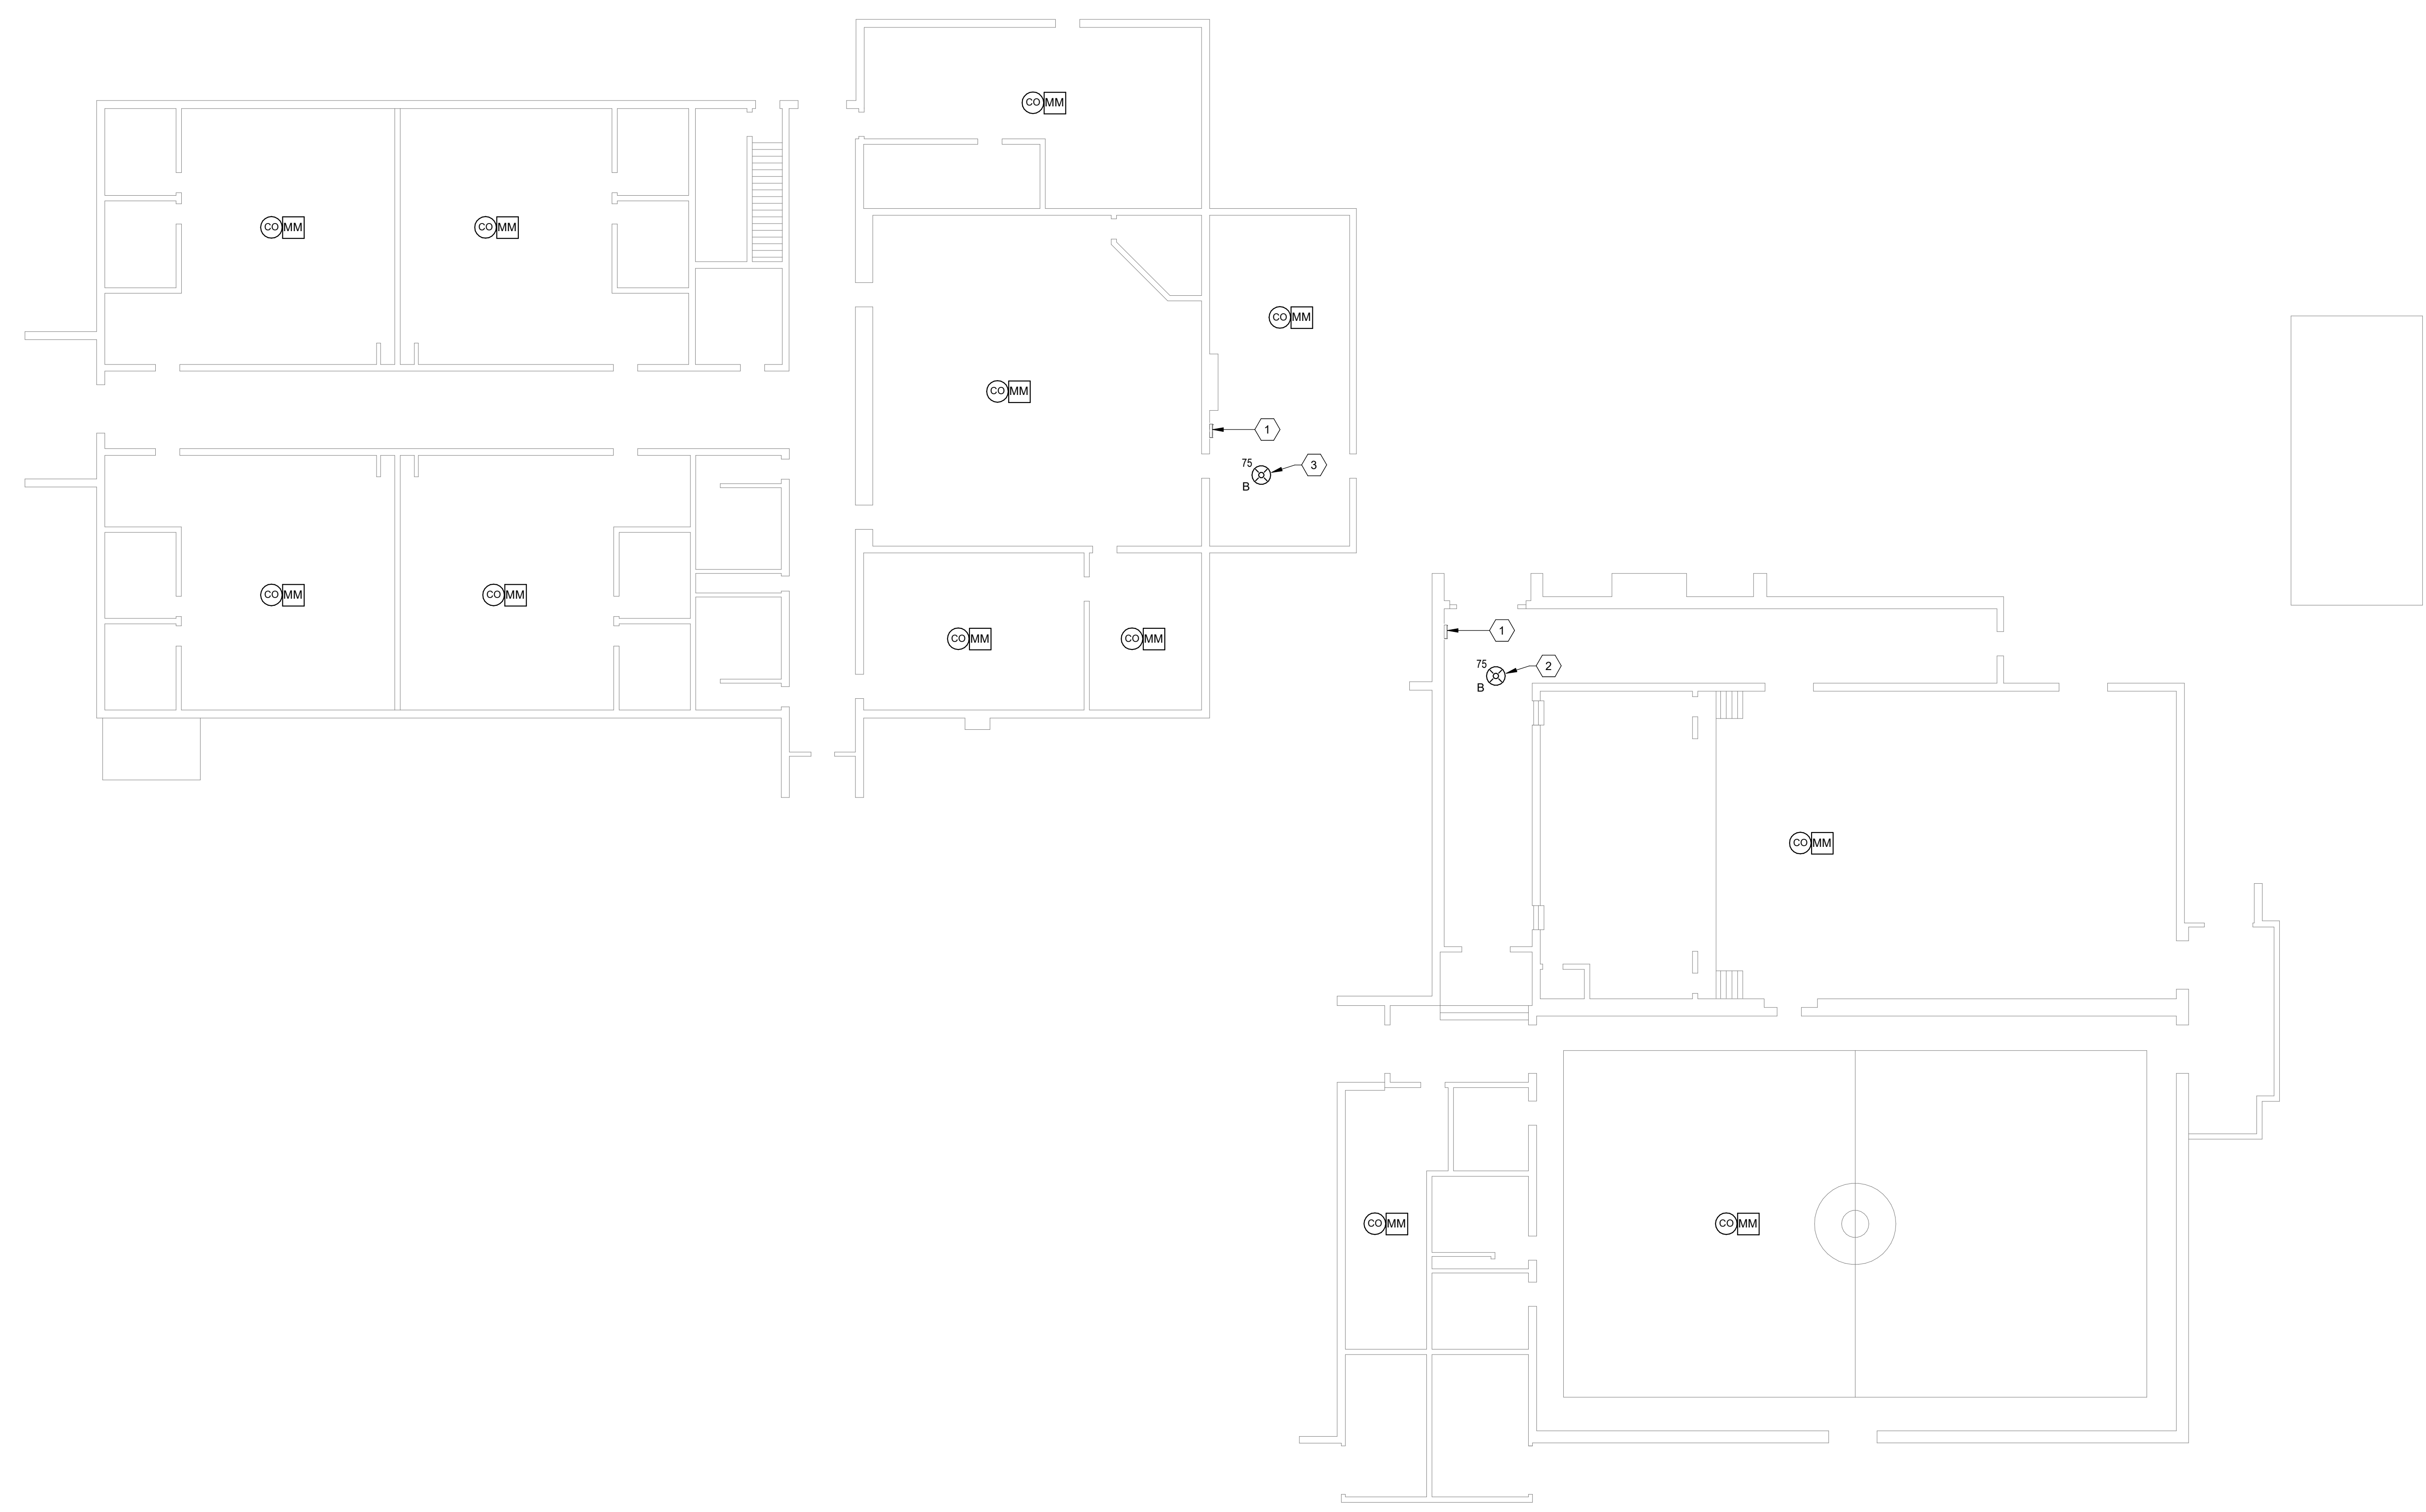

C:\Users\ara\Documents\20190990 MECH CENTRAL_ara\MWZG.rvt
 1/2/2020 4:26:13 PM

A1 CARBON MONOXIDE MONITORING PLAN - GRANDVIEW
 SCALE: 3/32" = 1'-0"

Mark:	Date:	Description
ISSUE:		
DATE:	01/02/20	

PROJECT NO:	20190990
DRAWN BY:	Author
CHECKED BY:	Checker
DESIGNED BY:	Designer
RECORD DRAWING DATE:	

SIGNATURE:
 © 2012 Spectrum Engineers, Inc.

SHEET TITLE
CARBON MONOXIDE MONITORING PLAN - GRANDVIEW

FA113

1

2

3

4

5

6

1 2 3 4 5 6

E
D
C
B
A

SHEET KEYNOTES

- EXISTING ADDRESSABLE FIRE ALARM PANEL (FCP).
- BLUE STROBE FOR CO NOTIFICATION CIRCUIT FROM EXISTING FCP.
- PROVIDE CO MONITORING IN BASEMENT BOILER ROOM.



SPECTRUM ENGINEERS
 324 S. State St., Suite 400
 Salt Lake City, UT 84111
 800-678-7077
 801-328-5151
 fax: 801-328-5155
 www.spectrum-engineers.com

CONSULTANTS

PROVO SCHOOL DISTRICT

MULTI-SITE CO MONITORING



A3 LEVEL 1 CARBON MONOXIDE MONITORING PLAN - TAMPVIEW
SCALE: 3/64" = 1'-0"

Mark:	Date:	Description
ISSUE:		
DATE:	01/02/20	
PROJECT NO:	20190990	
DRAWN BY:	Author	
CHECKED BY:	Checker	
DESIGNED BY:	Designer	
RECORD DRAWING DATE:		

SIGNATURE:
 © 2012 Spectrum Engineers, Inc.
 SHEET TITLE
LEVEL 1 CARBON MONOXIDE MONITORING PLAN - TAMPVIEW

FA114A

1 2 3 4 5 6

C:\Users\lara\Documents\20190990 MECH CENTRAL_arra\WVZG.rvt
1/2/2020 4:26:13 PM

1 2 3 4 5 6

○ SHEET KEYNOTES



SPECTRUM ENGINEERS
324 S. State St., Suite 400
Salt Lake City, UT 84111
801-678-7077
801-328-5151
fax: 801-328-5155
www.spectrum-engineers.com

CONSULTANTS

PROVO SCHOOL DISTRICT

MULTI-SITE CO MONITORING

E

D

C

B

A




E

D

C

B

A

 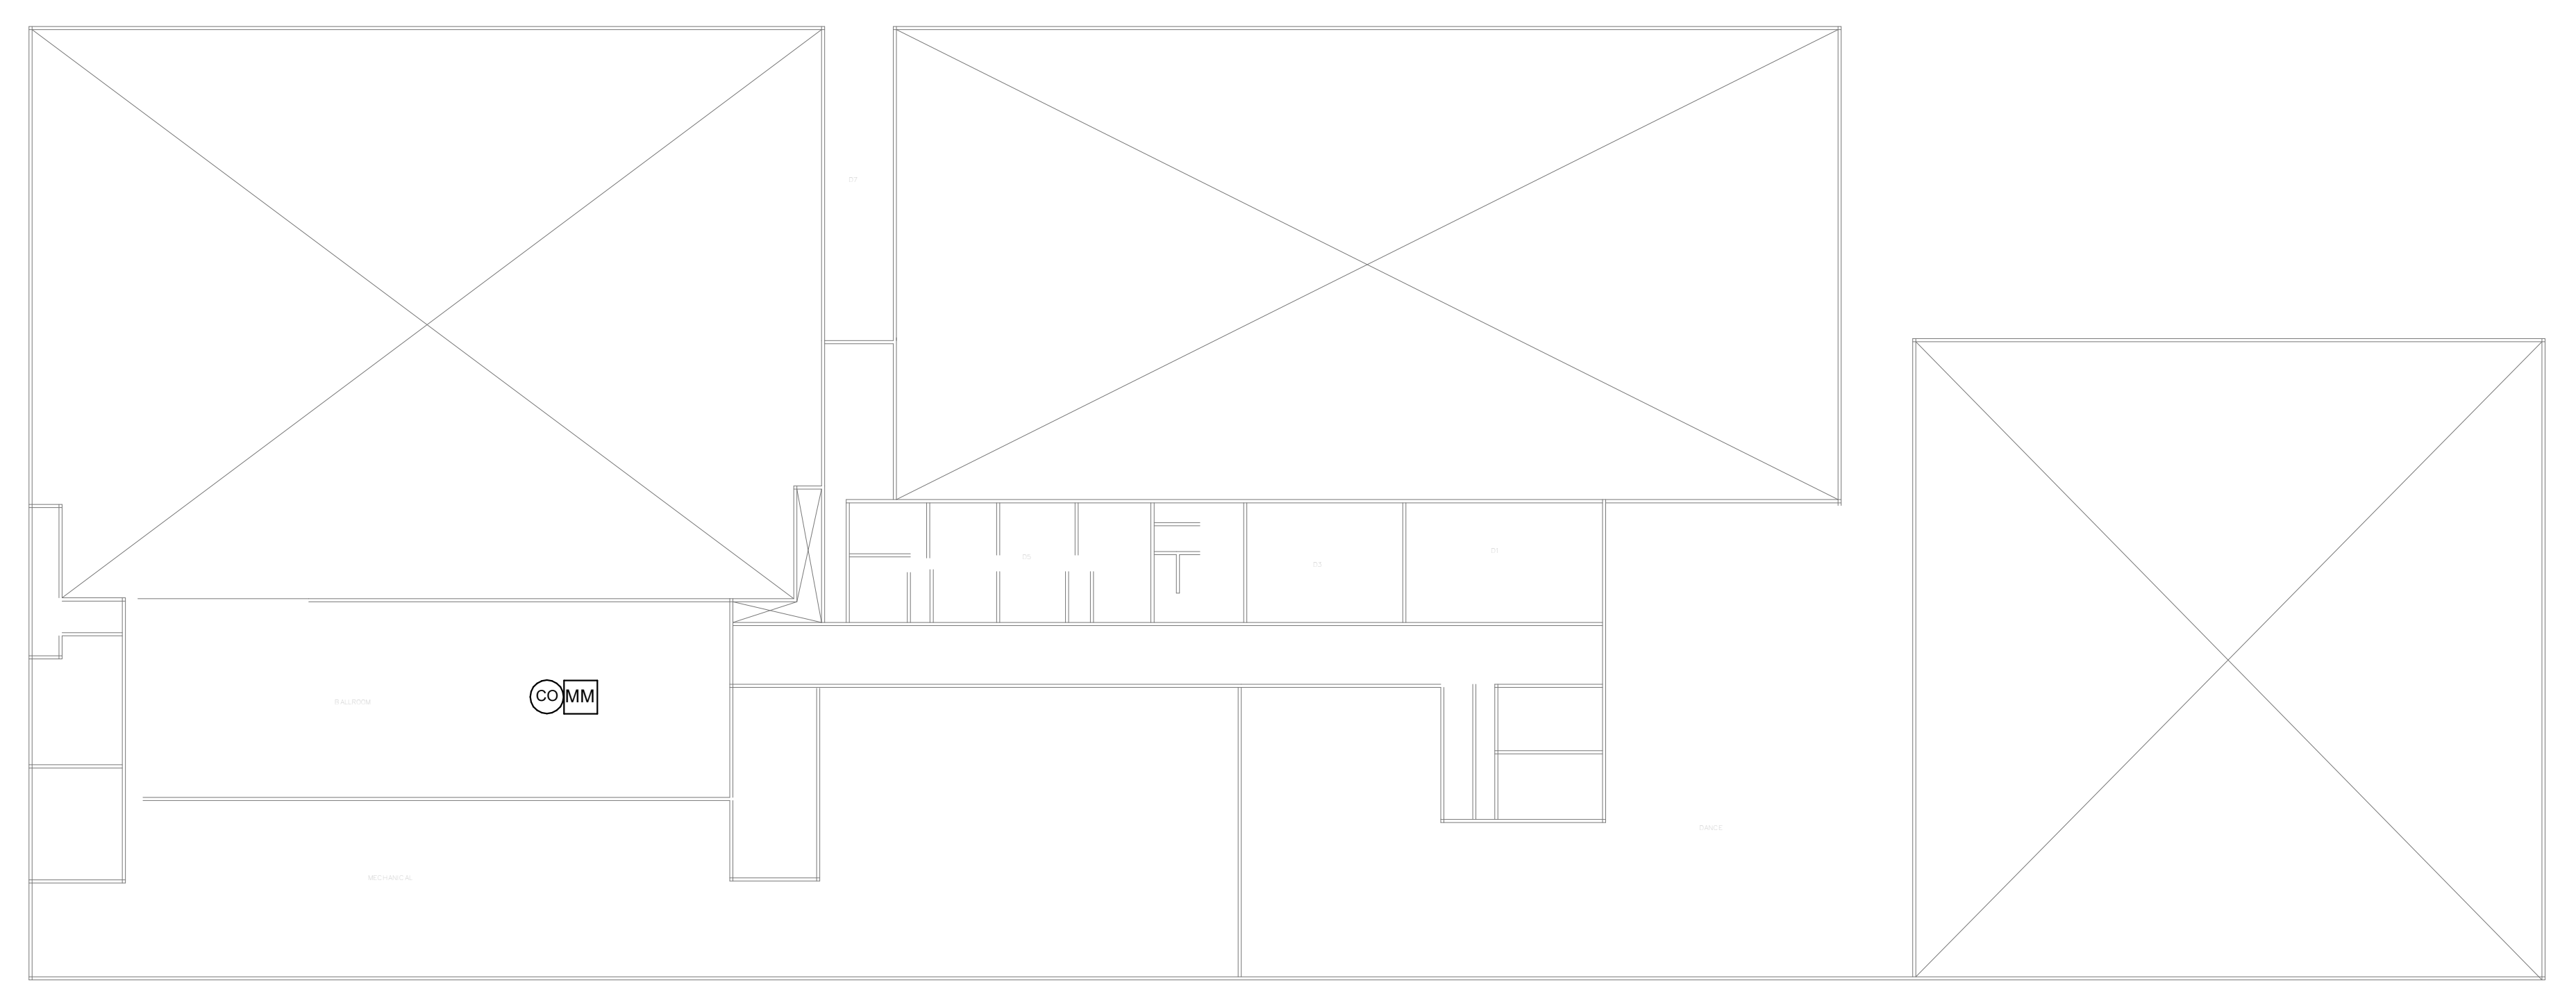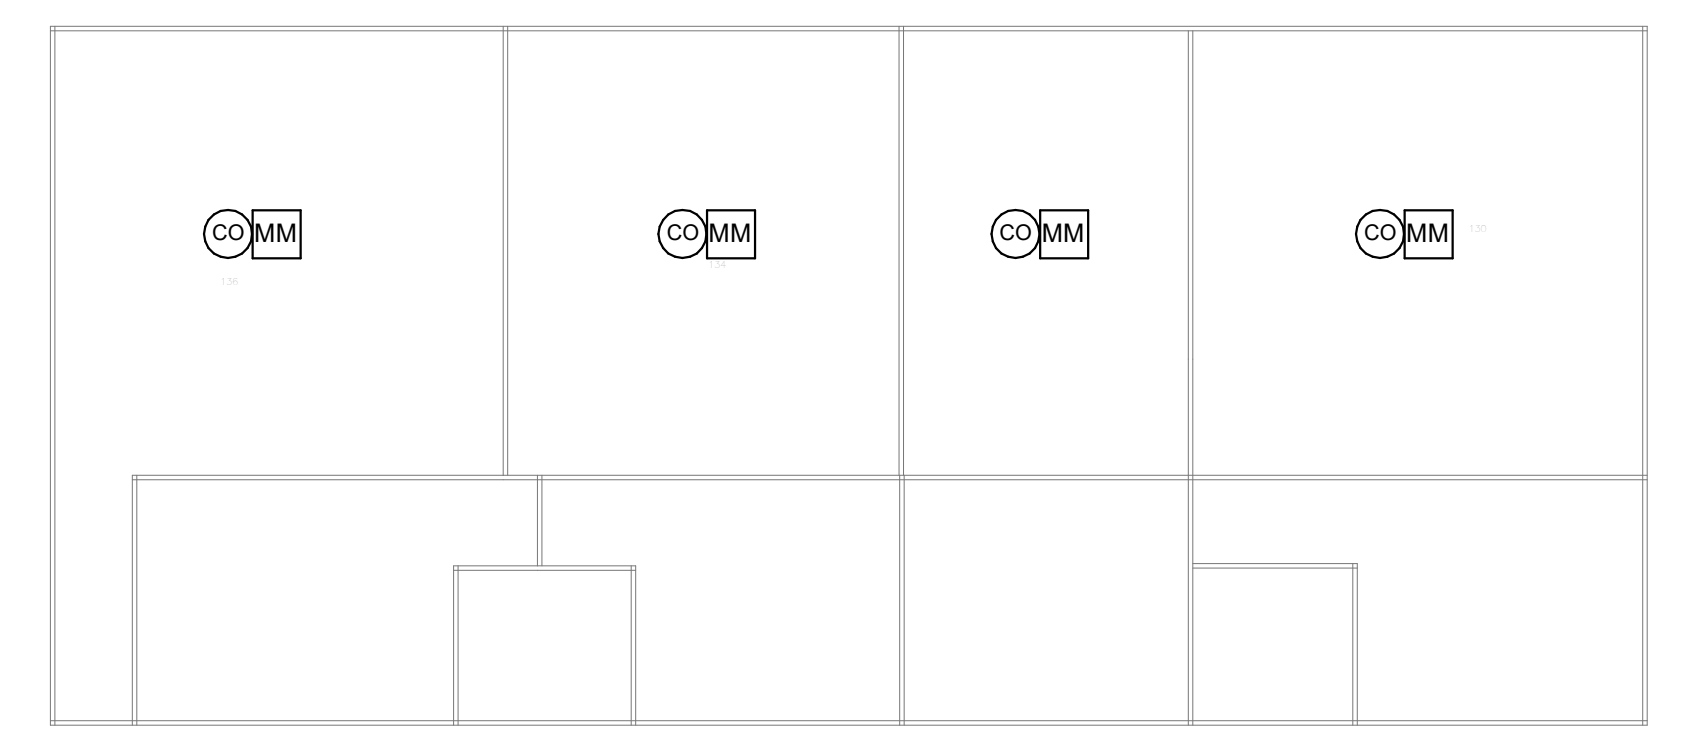

C:\Users\ara\Documents\20190990 MECH CENTRAL_ara\WVZG.rvt
1/2/2020 4:26:13 PM

Mark:	Date:	Description
ISSUE:		
DATE:	01/02/20	
PROJECT NO:	20190990	
DRAWN BY:	Author	
CHECKED BY:	Checker	
DESIGNED BY:	Designer	
RECORD DRAWING DATE:		

SIGNATURE:
© 2012 Spectrum Engineers, Inc.

SHEET TITLE
LEVEL 2 CARBON MONOXIDE MONITORING PLAN - TIMPVIEW

FA114B

A1 LEVEL 2 CARBON MONOXIDE MONITORING PLAN - TIMPVIEW
SCALE: 3/8" = 1'-0"

1 2 3 4 5 6

1

2

3

4

5

6

SHEET KEYNOTES

- EXISTING ADDRESSABLE FIRE ALARM PANEL (FCP).
- BLUE STROBE FOR CO NOTIFICATION CIRCUIT FROM EXISTING FCP.



SPECTRUM ENGINEERS
 324 S. State St., Suite 400
 Salt Lake City, UT 84111
 800-678-7077
 801-328-5151
 fax: 801-328-5155
 www.spectrum-engineers.com

CONSULTANTS

PROVO SCHOOL DISTRICT

MULTI-SITE CO MONITORING

Mark:	Date:	Description
ISSUE:		
DATE:	01/02/20	
PROJECT NO:	20190990	
DRAWN BY:	Author	
CHECKED BY:	Checker	
DESIGNED BY:	Designer	
RECORD DRAWING DATE:		

SIGNATURE:
 © 2012 Spectrum Engineers, Inc.

SHEET TITLE
 CARBON MONOXIDE MONITORING PLAN - WASATCH

FA115A



A1 CARBON MONOXIDE MONITORING PLAN - WASATCH
 SCALE: 1/16" = 1'-0"

C:\Users\ara\Documents\20190990 MECH CENTRAL_ara\MWZG.rvt
 1/2/2020 4:26:13 PM

1

2

3

4

5

6

E

D

C

B

A

E

D

C

B

A

SHEET KEYNOTES	
1	EXISTING NAC PANEL.
2	EXISTING ADDRESSABLE FIRE ALARM PANEL (FCP).
3	BLUE STROBE FOR CO NOTIFICATION CIRCUIT FROM EXISTING FCP.



SPECTRUM
ENGINEERS

324 S. State St., Suite 400
Salt Lake City, UT 84111
801-678-7077
801-328-5151
fax: 801-328-5155
www.spectrum-engineers.com

CONSULTANTS

PROVO
SCHOOL
DISTRICT

MULTI-SITE CO
MONITORING

Mark:	Date:	Description
ISSUE:		
DATE:	01/02/20	
PROJECT NO:	20190990	
DRAWN BY:	Author	
CHECKED BY:	Checker	
DESIGNED BY:	Designer	
RECORD DRAWING DATE:		

SIGNATURE:
© 2012 Spectrum Engineers, Inc.

SHEET TITLE
CARBON MONOXIDE
MONITORING PLAN -
WASATCH
ELEMENTARY TOO

FA115B



1 CARBON MONOXIDE MONITORING PLAN - WASATCH TOO
SCALE: 1/16" = 1'-0"

C:\Users\ara\Documents\20190990 MECH CENTRAL_ara\WVZG.rvt 1/2/2020 4:26:13 PM